

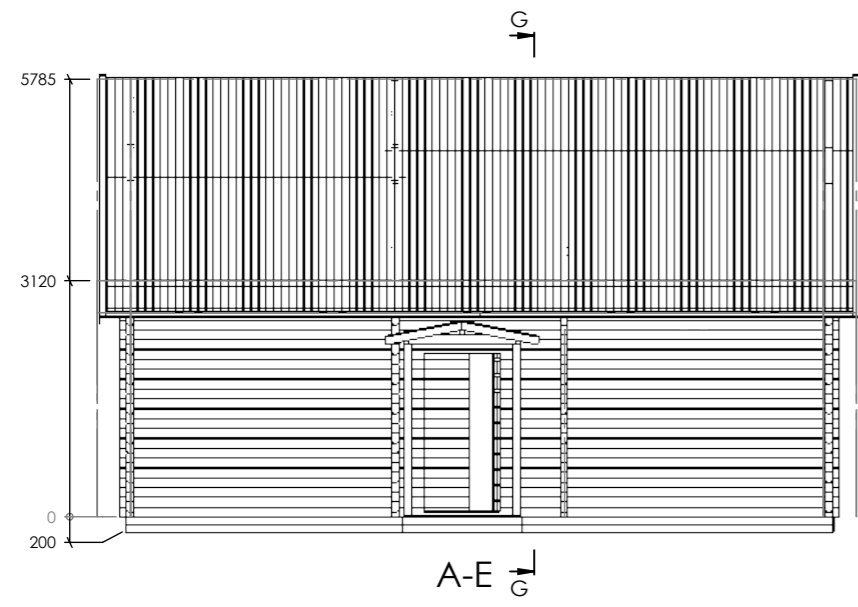
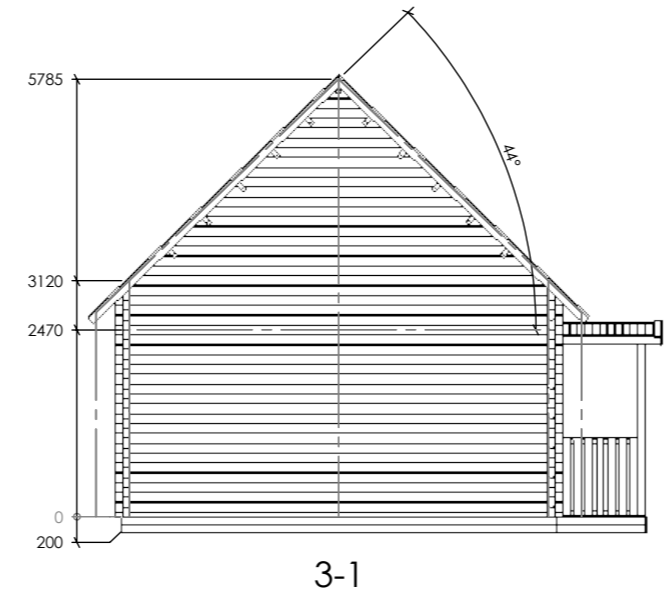


Date	2021-03-29


 				2022-05-11 13:58:51		20221 Amber (90)	1/17	A3
	Sheet 1-3	Date					3D	

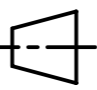


A-E




3-1

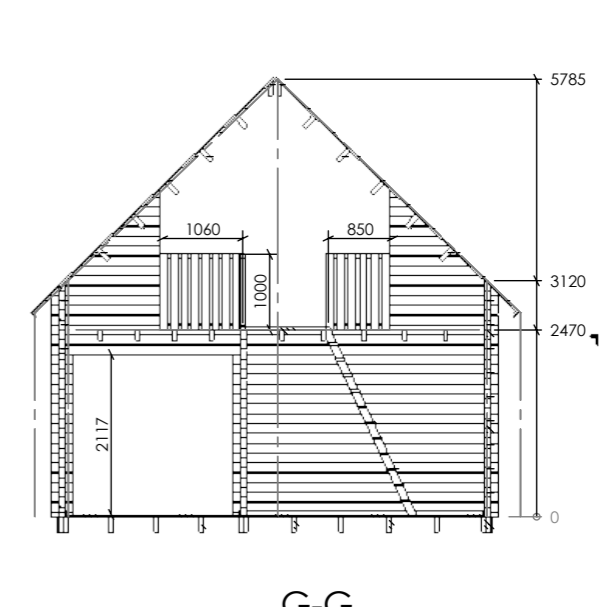


G-G

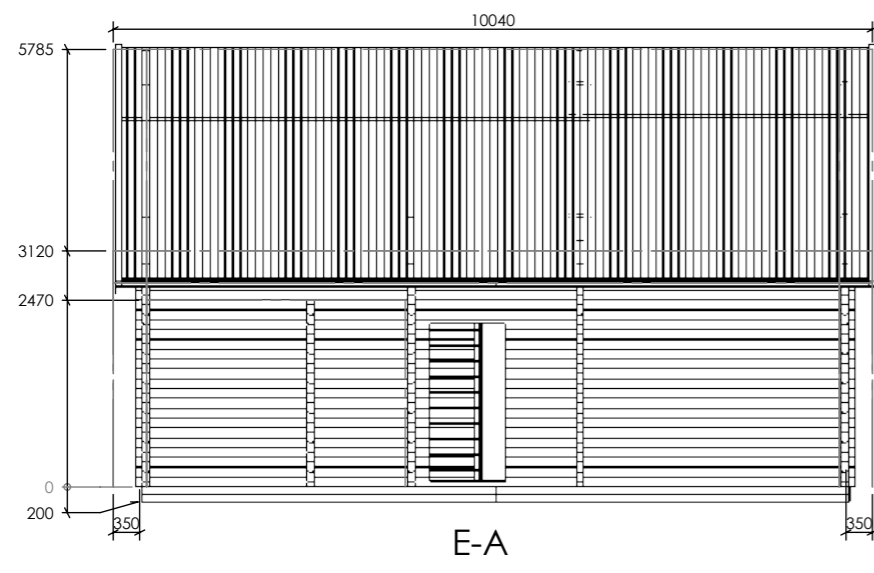


E-A

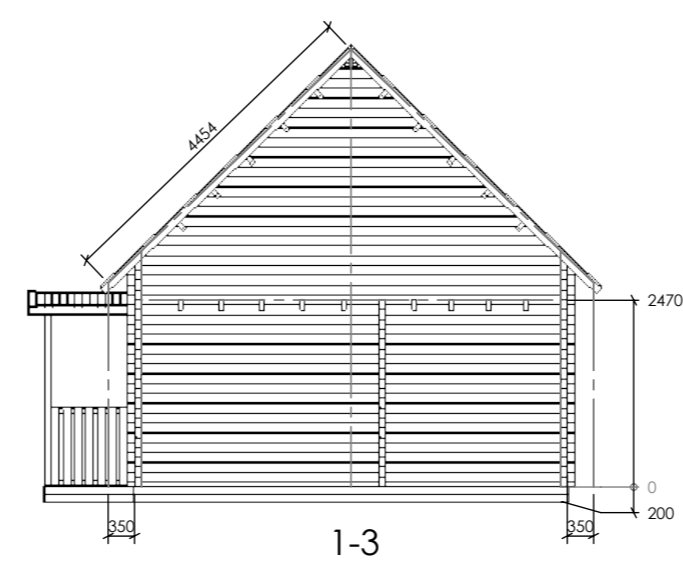

1-3

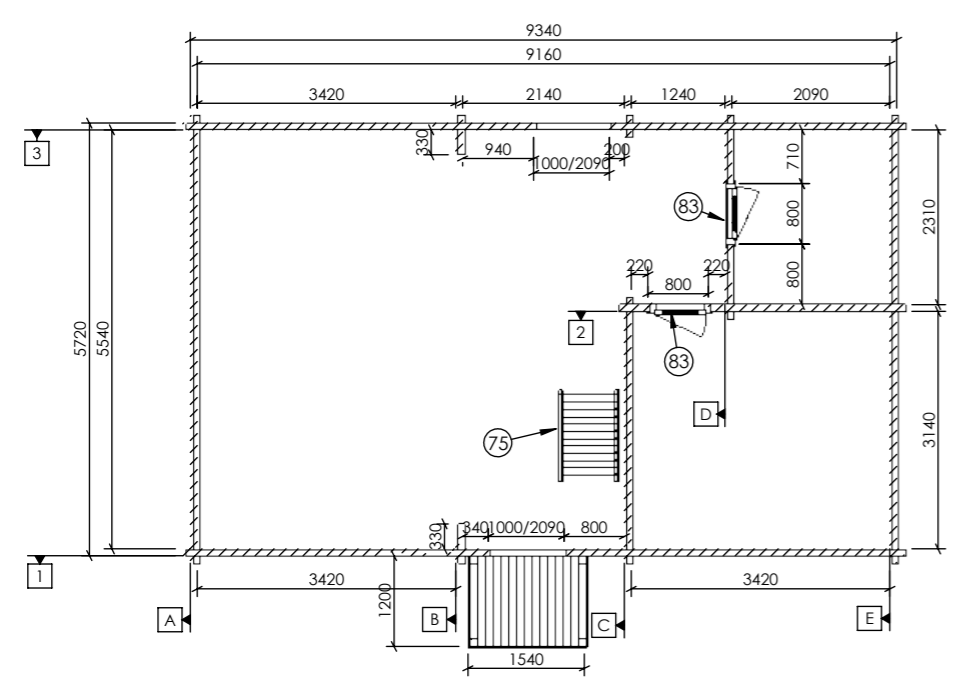


Plan






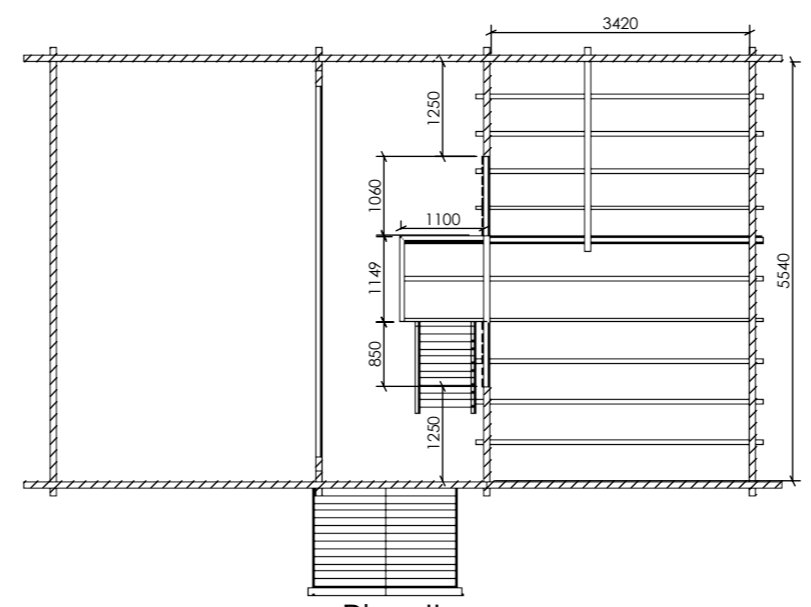


Plan II






ITEM NO.	DESCRIPTION	QTY.
75	STAIRS	1
81	Fence	1
82	Porch	1
83	Door D52 1980x780	2

Date	2021-03-29
20	

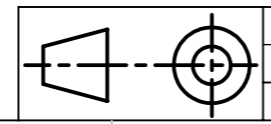

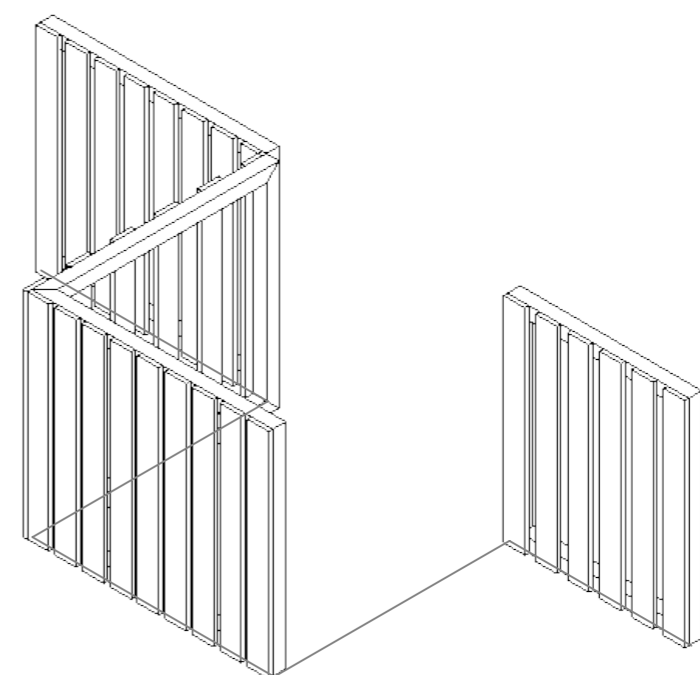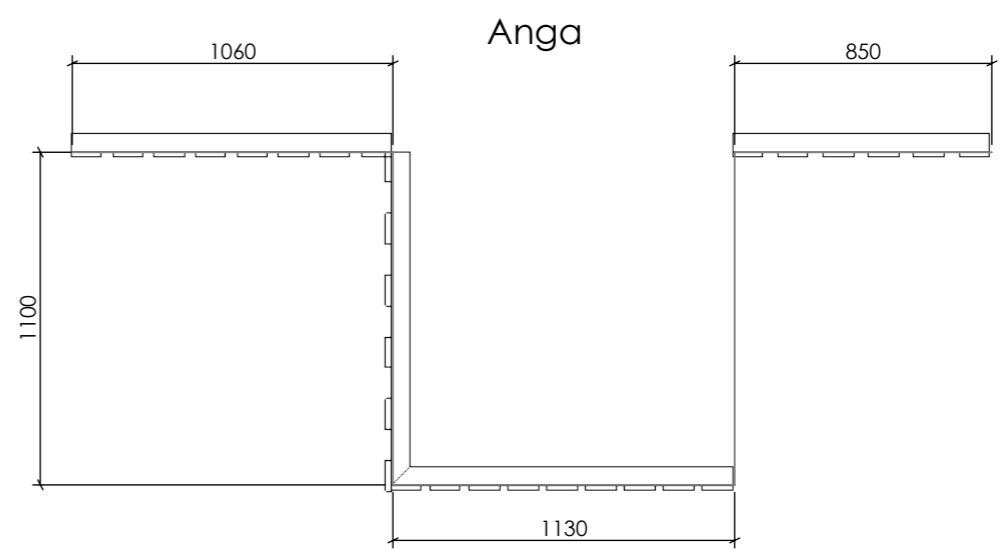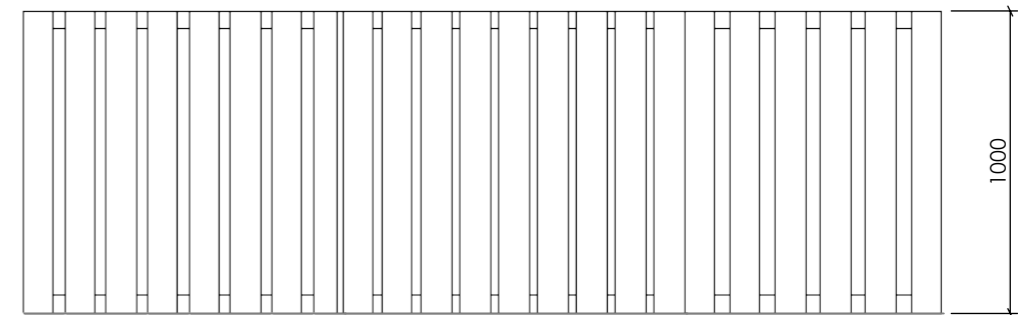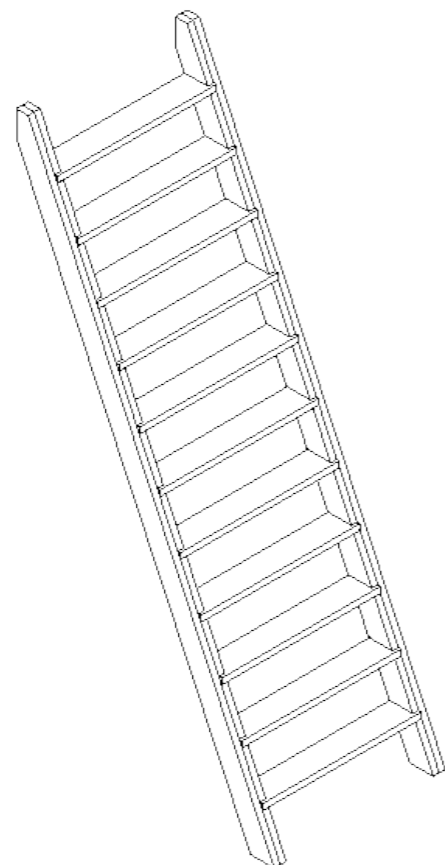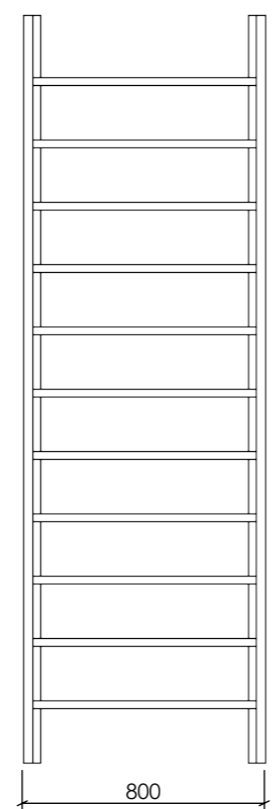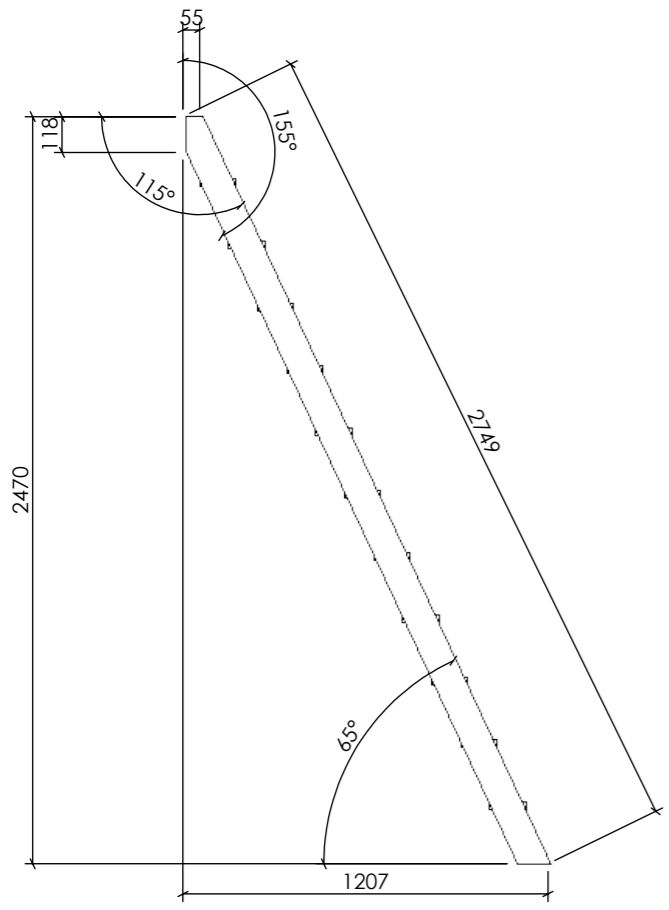


Date	2021-05-14
------	------------

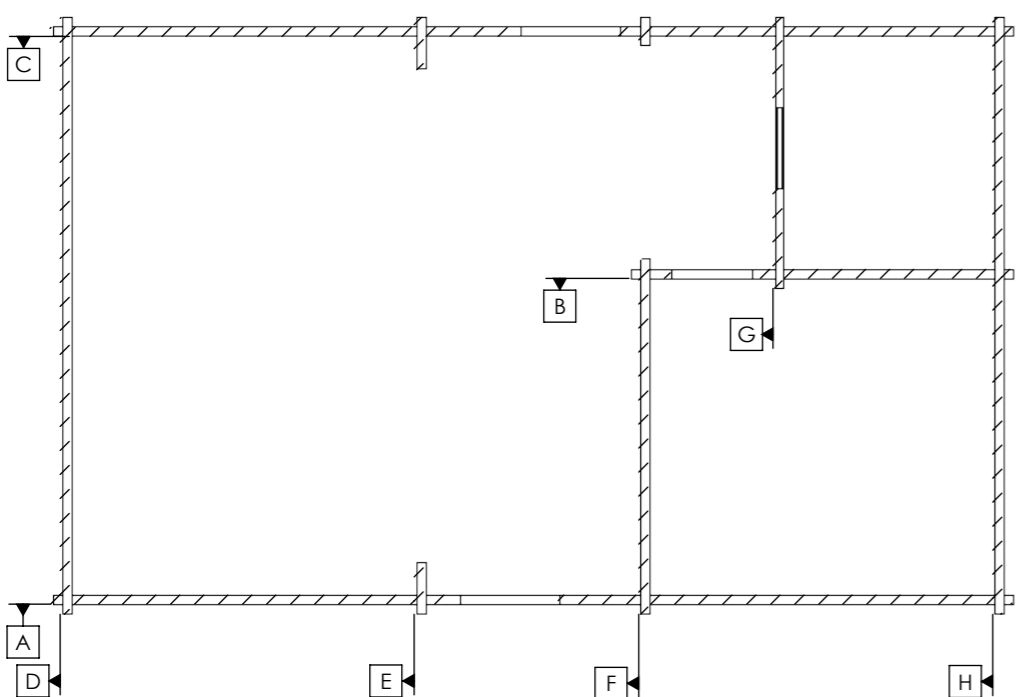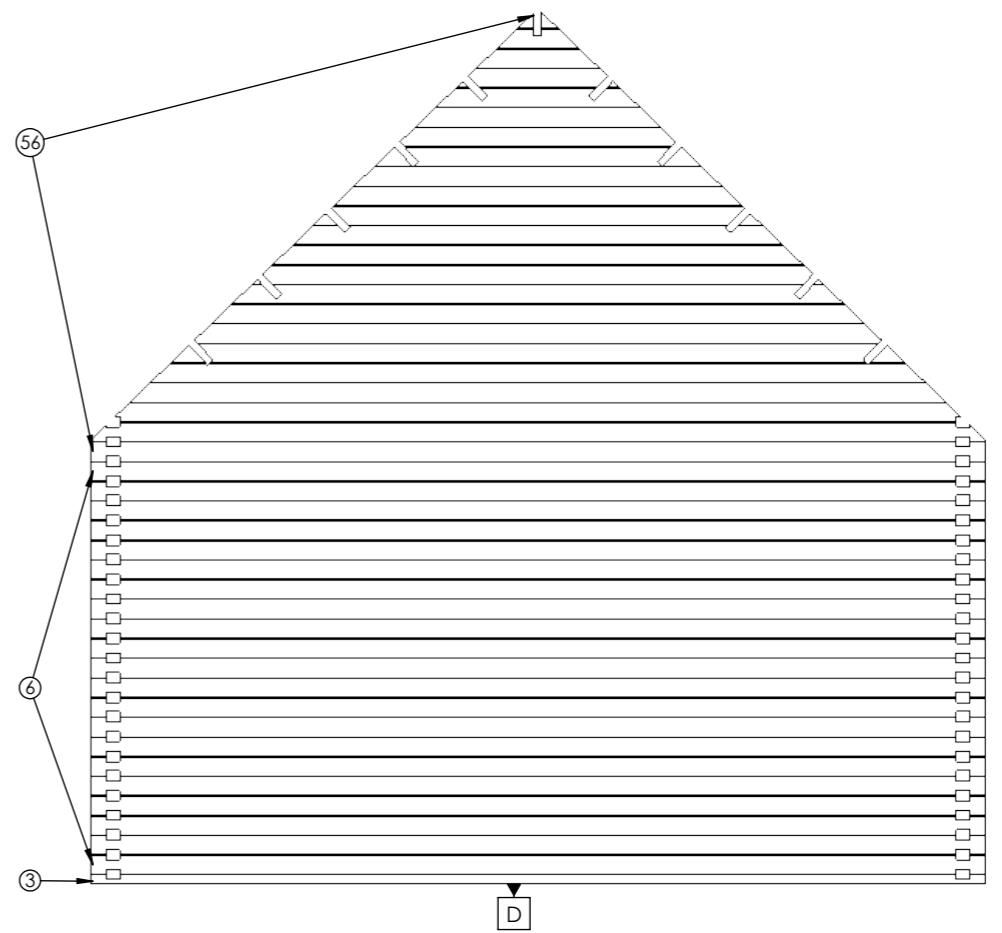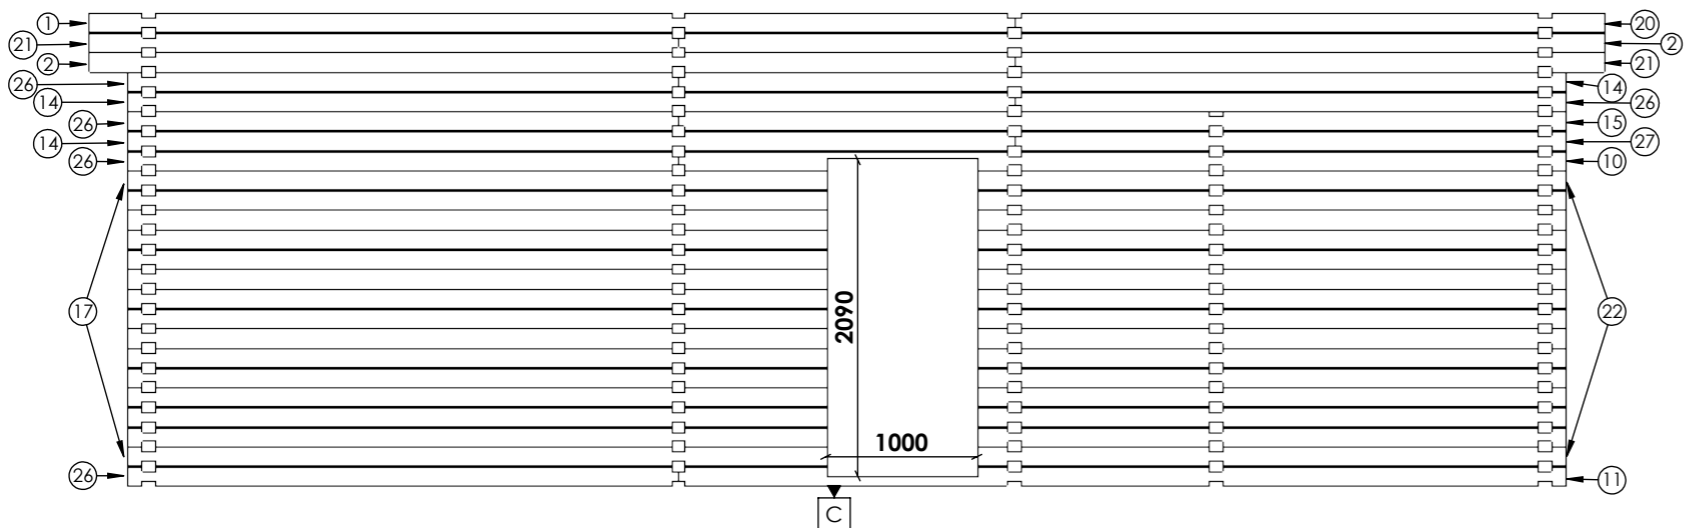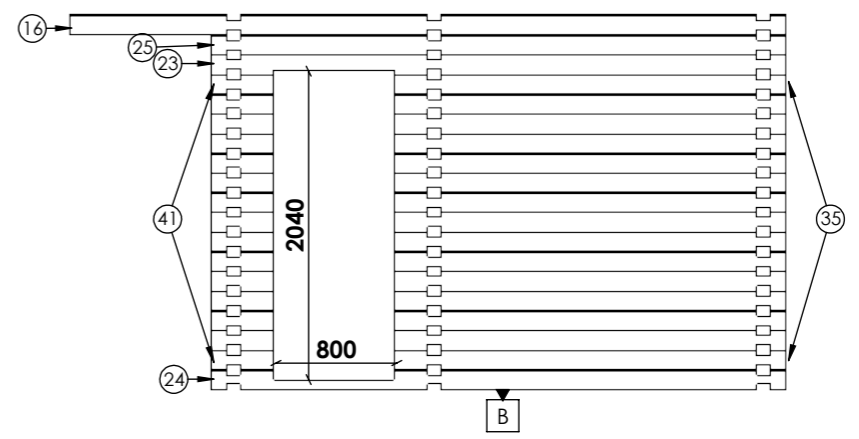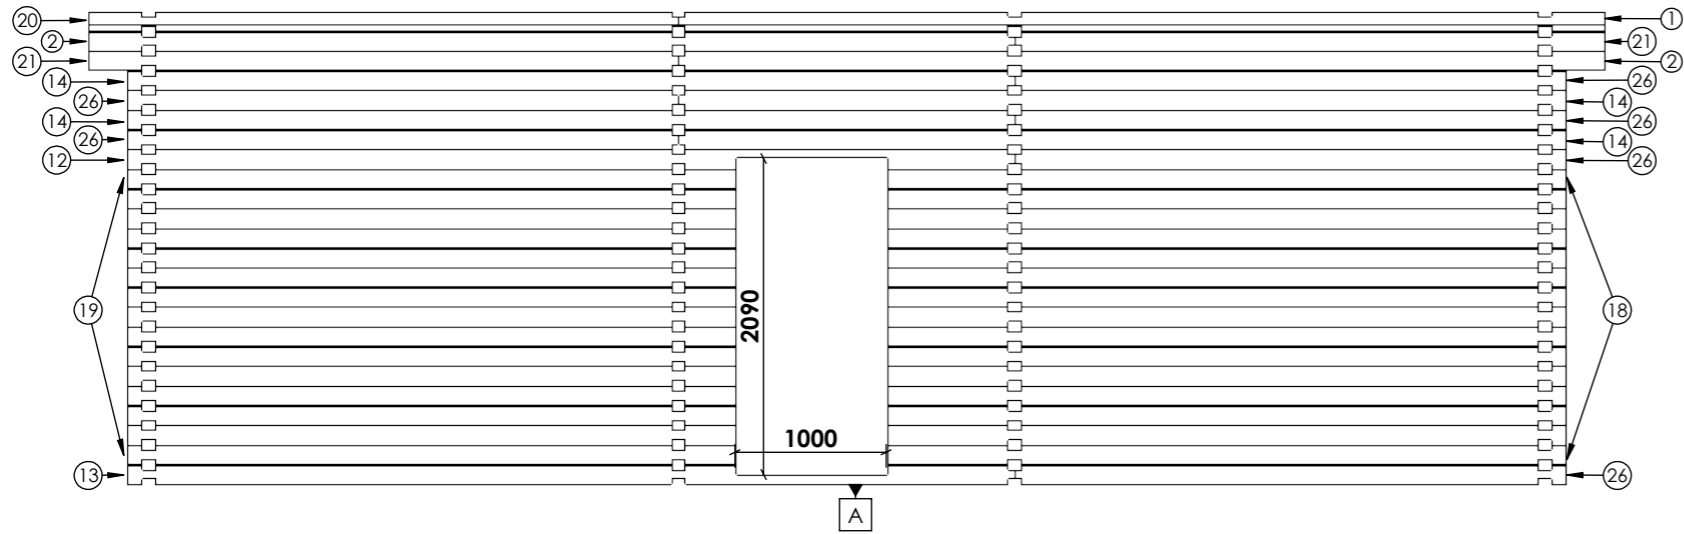

Wall plan

Date	2021-05-11
------	------------




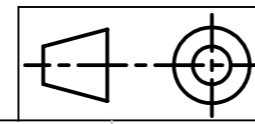


Sheet 1-13	Date
------------	------

2022-05-11 13:07:17


20221 Amber (90) [W]

4/17 A3
Walls A;B;C;D

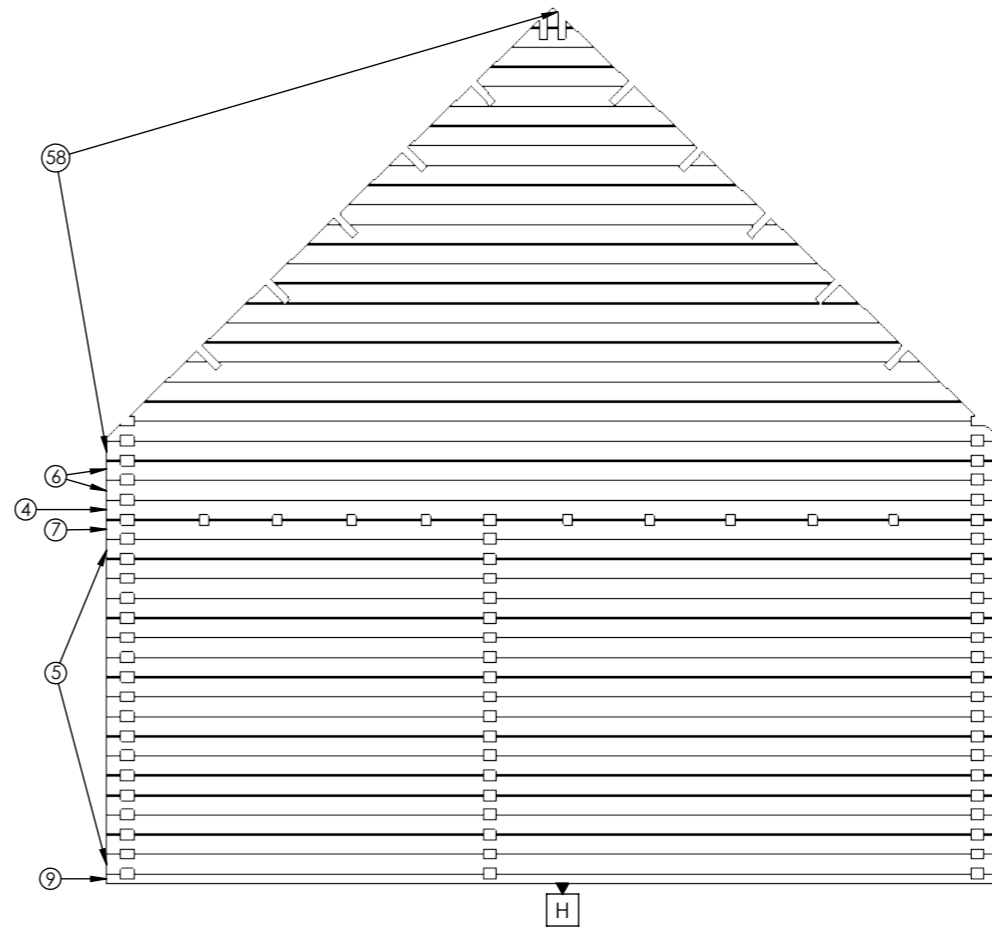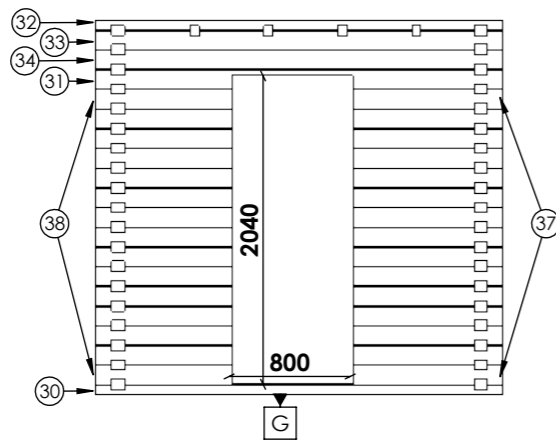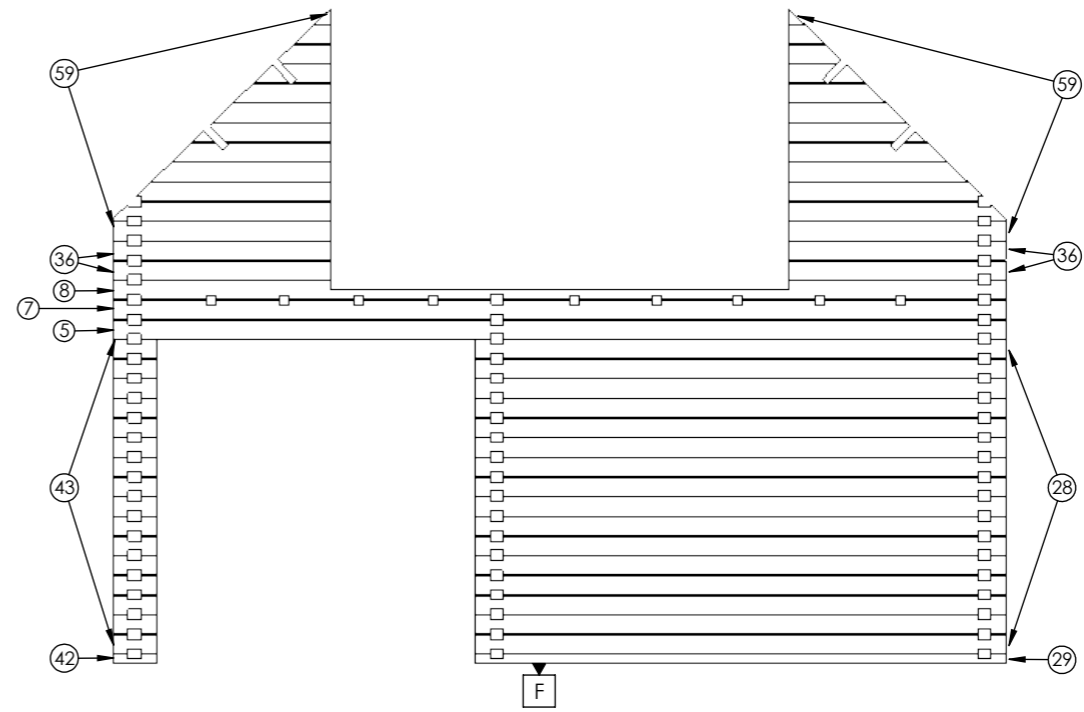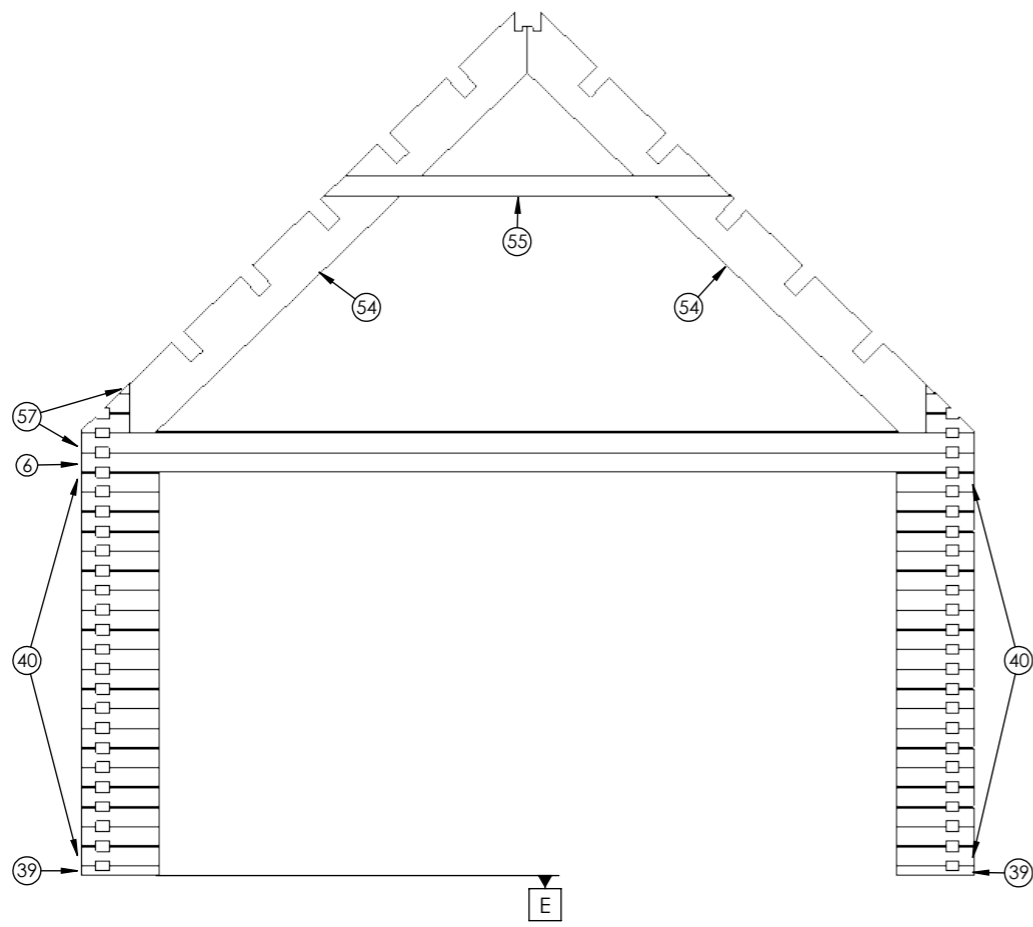

Date

2021-05-11

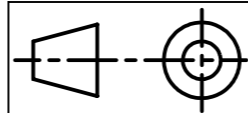



Sheet 2-13

2022-05-11
13:07:17


Date

20221 Amber (90) [W]

5/17 A3
Walls E;F;G;H

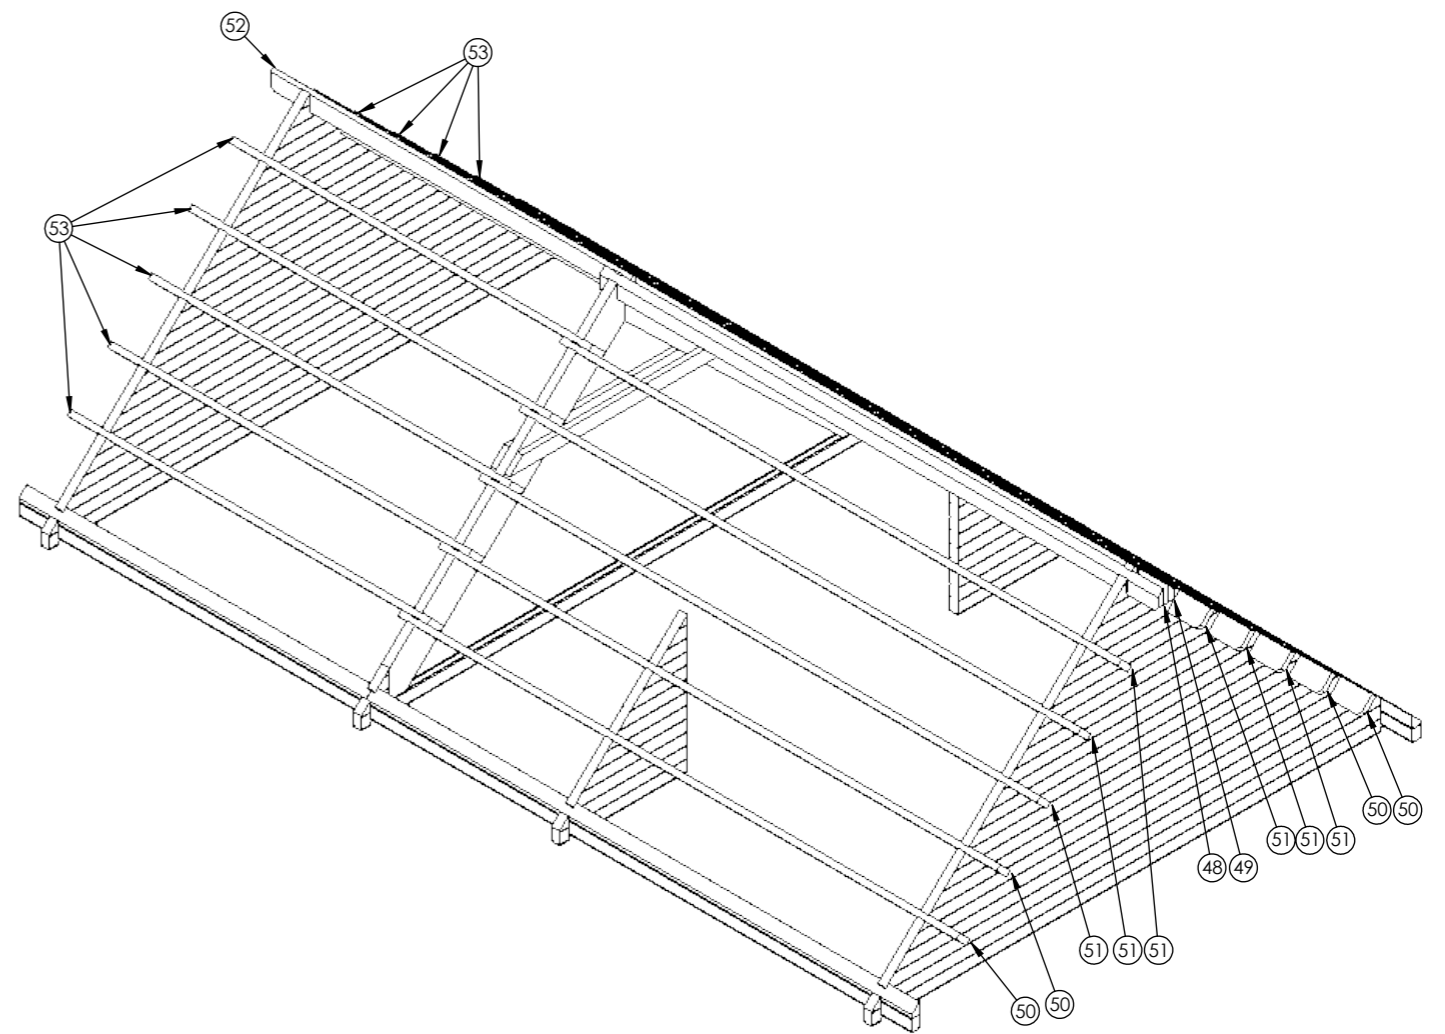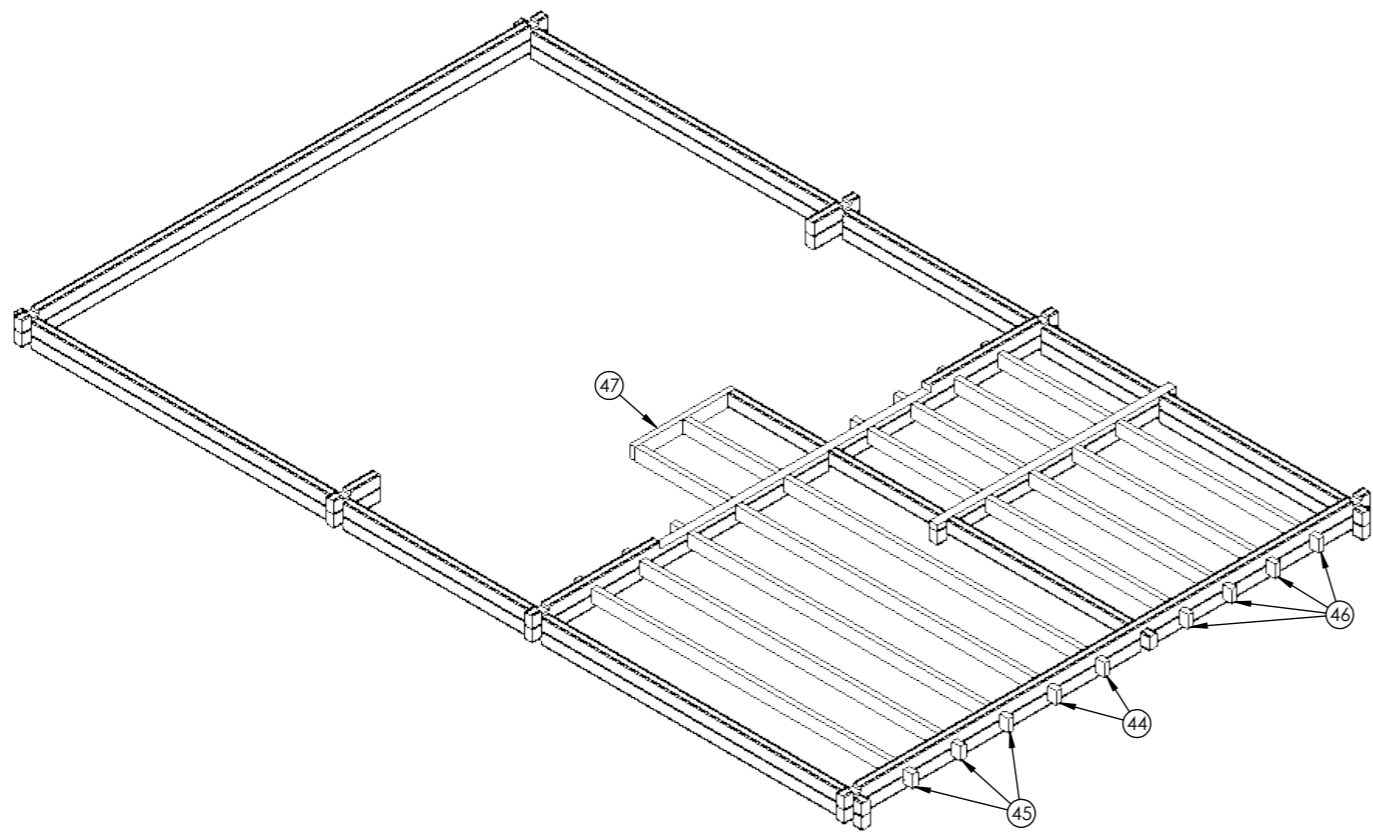

Date	2021-05-11

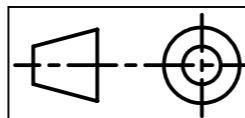


2022-05-11 13:07:17
Date


20221 Amber (90) [W]

6/17 A3
Floor balks/Roof rafters

ITEM NO.	QTY.	DESCRIPTION	LENGTH
1	2	SIDE BEAM 130x90	6134
2	4	SIDE BEAM 130x90	6134
3	1	SIDE BEAM 130x90	5920
4	1	SIDE BEAM 130x90	5920
5	18	SIDE BEAM 130x90	5920
6	24	SIDE BEAM 130x90	5920
7	2	SIDE BEAM 130x90	5920
8	1	SIDE BEAM 130x90	5920
9	1	SIDE BEAM 130x90	5920
10	1	SIDE BEAM 130x90	5884
11	1	SIDE BEAM 130x90	5884
12	1	SIDE BEAM 130x90	5884
13	1	SIDE BEAM 130x90	5884
14	7	SIDE BEAM 130x90	5884
15	1	SIDE BEAM 130x90	5884
16	1	SIDE BEAM 130x90	4740
17	15	SIDE BEAM 130x90	4640
18	15	SIDE BEAM 130x90	4500
19	15	SIDE BEAM 130x90	4040
20	2	SIDE BEAM 130x90	3904
21	4	SIDE BEAM 130x90	3904
22	15	SIDE BEAM 130x90	3900
23	1	SIDE BEAM 130x90	3800
24	1	SIDE BEAM 130x90	3800
25	1	SIDE BEAM 130x90	3800

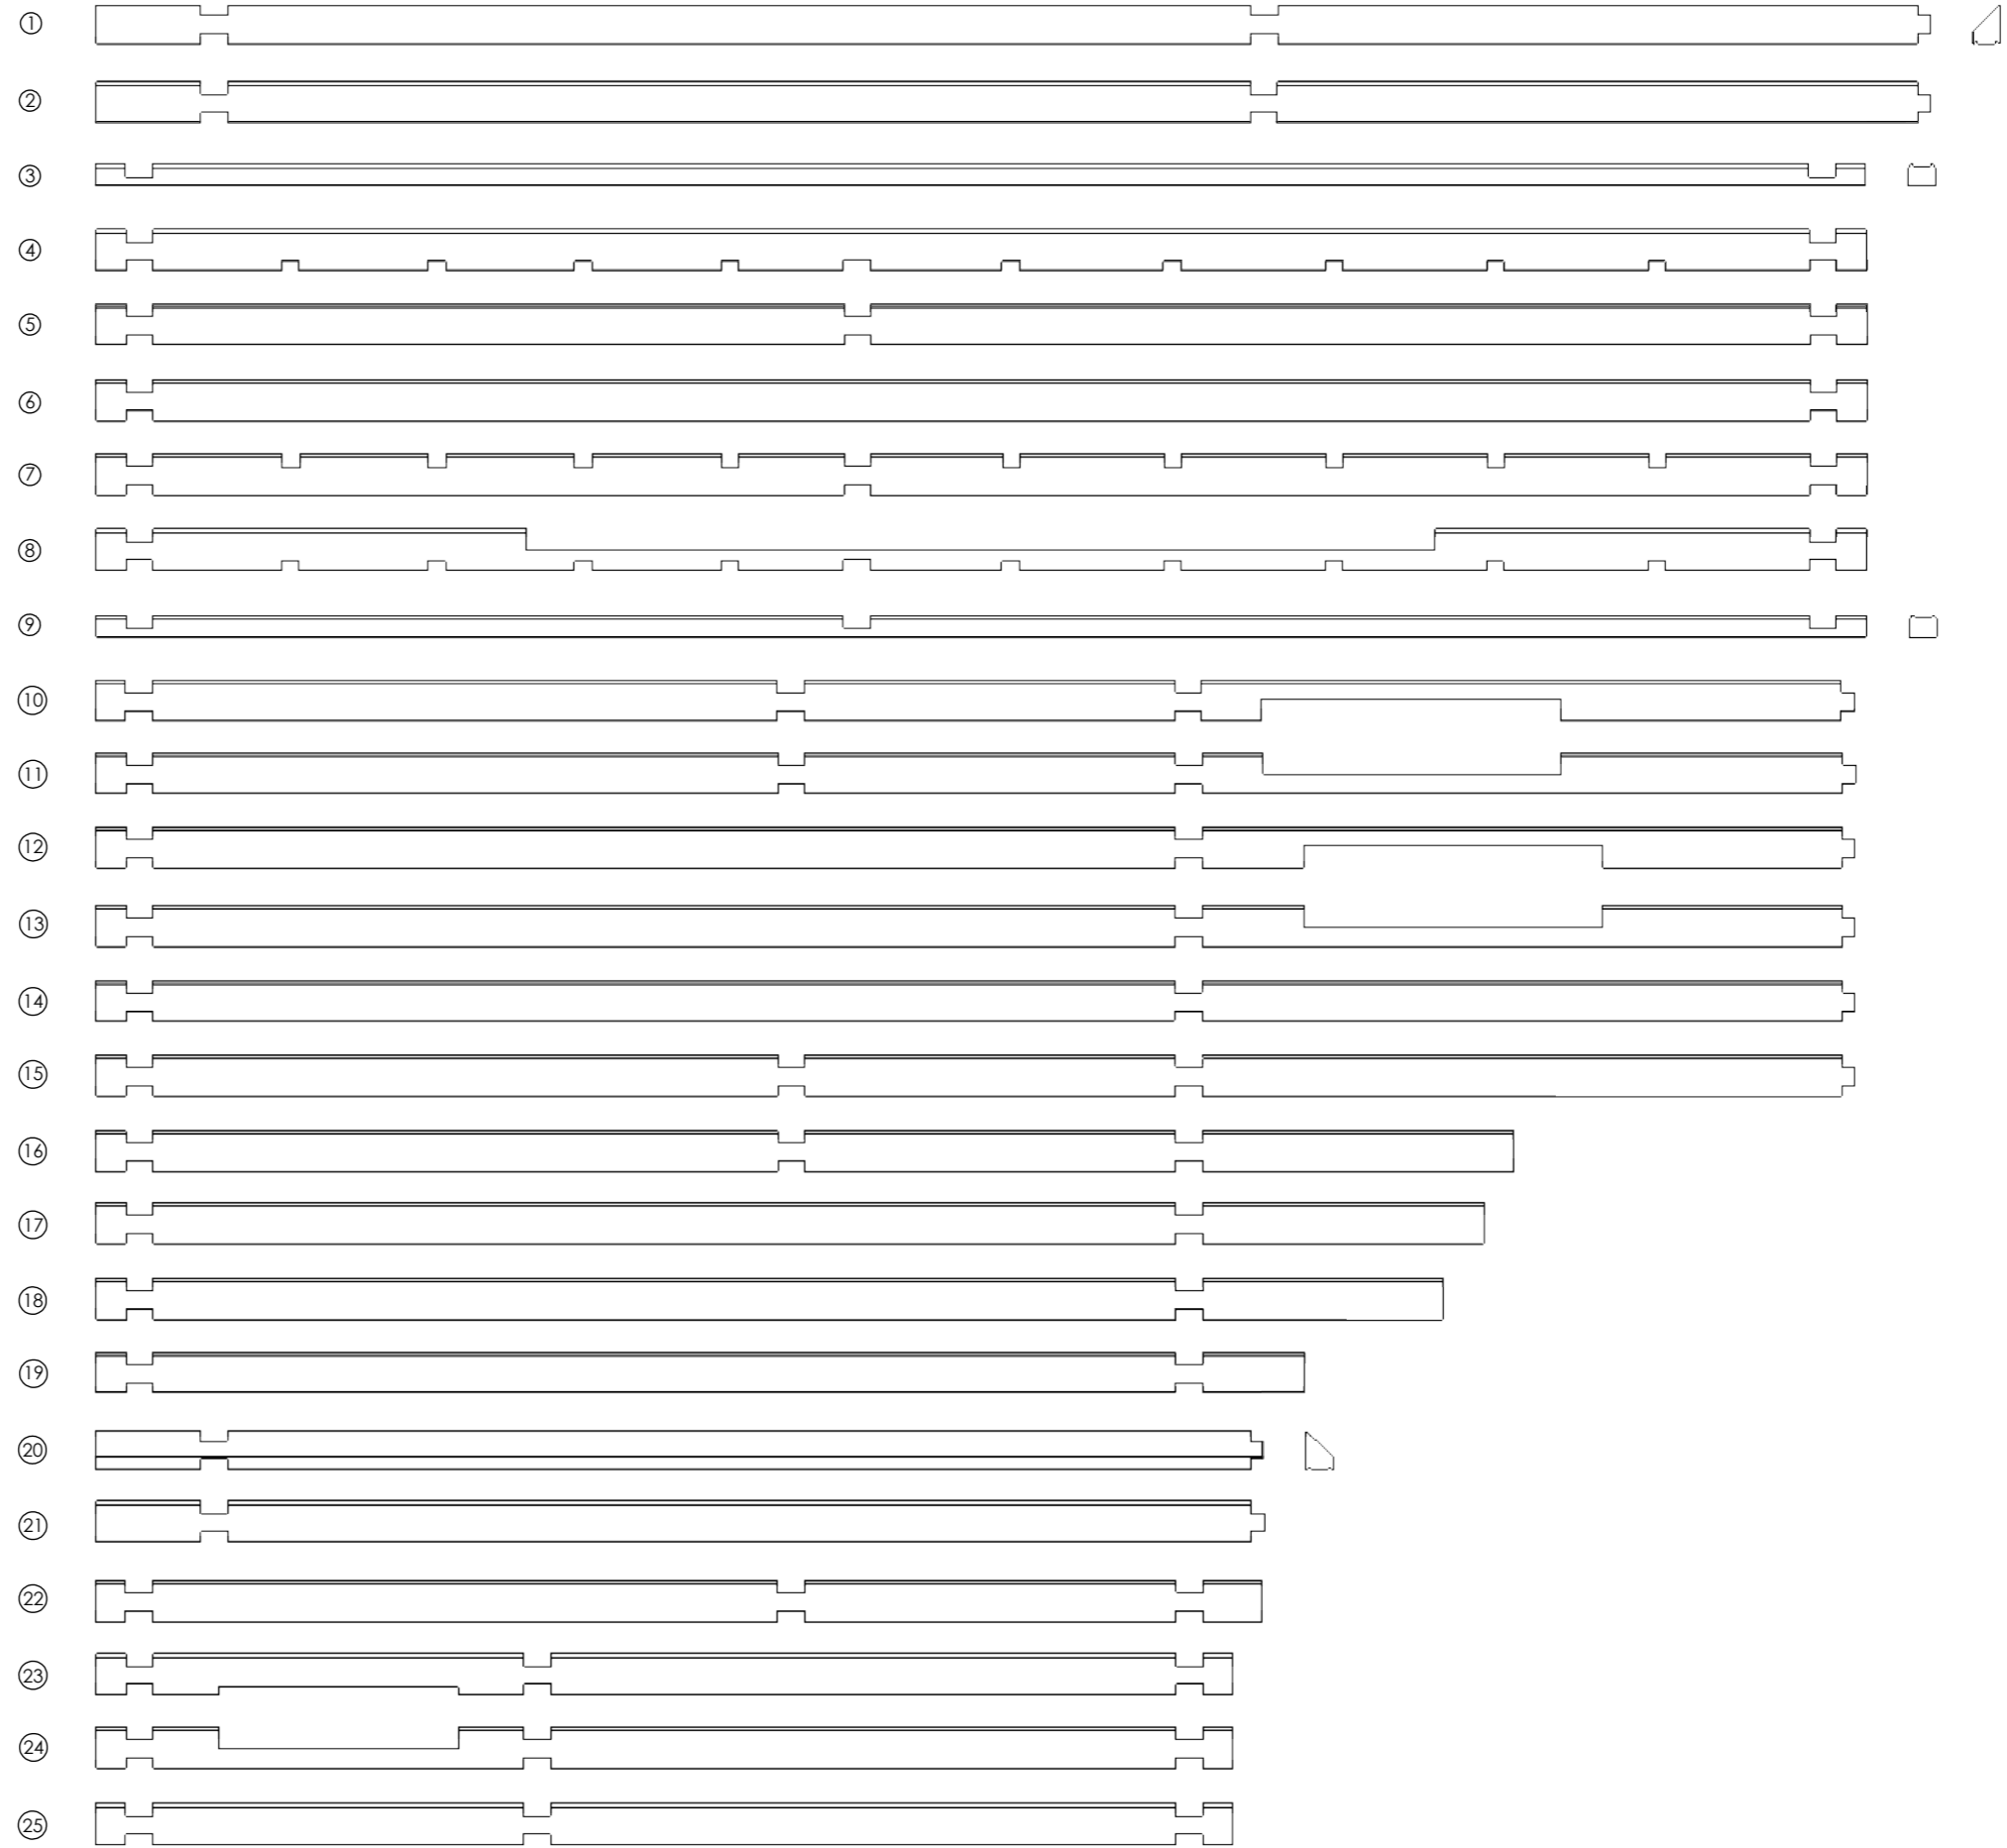


Date
2021-05-11

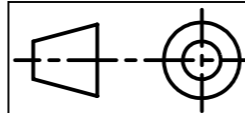

ITEM NO.	QTY.	DESCRIPTION	LENGTH
26	11	SIDE BEAM 130x90	3654
27	1	SIDE BEAM 130x90	3654
28	16	SIDE BEAM 130x90	3520
29	1	SIDE BEAM 130x90	3520
30	1	SIDE BEAM 130x90	2690
31	1	SIDE BEAM 130x90	2690
32	1	SIDE BEAM 130x90	2690
33	1	SIDE BEAM 130x90	2690
34	1	SIDE BEAM 130x90	2690
35	15	SIDE BEAM 130x90	2590
36	4	SIDE BEAM 130x90	1440
37	15	SIDE BEAM 130x90	990
38	15	SIDE BEAM 130x90	900
39	2	SIDE BEAM 130x90	520
40	40	SIDE BEAM 130x90	520
41	15	SIDE BEAM 130x90	410
42	1	SIDE BEAM 130x90	290
43	16	SIDE BEAM 130x90	290
44	2	FLOOR BALKS 140x60	4740
45	3	FLOOR BALKS 140x60	3800
46	4	FLOOR BALKS 140x60	3800
47	1	FLOOR BALKS 140x60	1130



Date	2021-05-11
------	------------

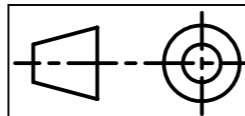


2022-05-11 13:07:17	
Date	

20221 Amber (90) [W]




8/17	A3
Pack list 26-47 (2/4)	

ITEM NO.	QTY.	DESCRIPTION	LENGTH
48	1	RAFTERS 60x200	6280
49	1	RAFTERS 60x200	6280
50	4	RAFTERS 60x200	6280
51	6	RAFTERS 60x200	6280
52	1	RAFTERS 60x200	4050
53	10	RAFTERS 60x200	4050
54	2	RAFTERS 90x350	3767
55	2	RAFTERS 90x140	2701
56	1	SIDE BEAM 130x90	5920
57	1	SIDE BEAM 130x90	5920
58	1	SIDE BEAM 130x90	5920
59	2	SIDE BEAM 130x90	1440

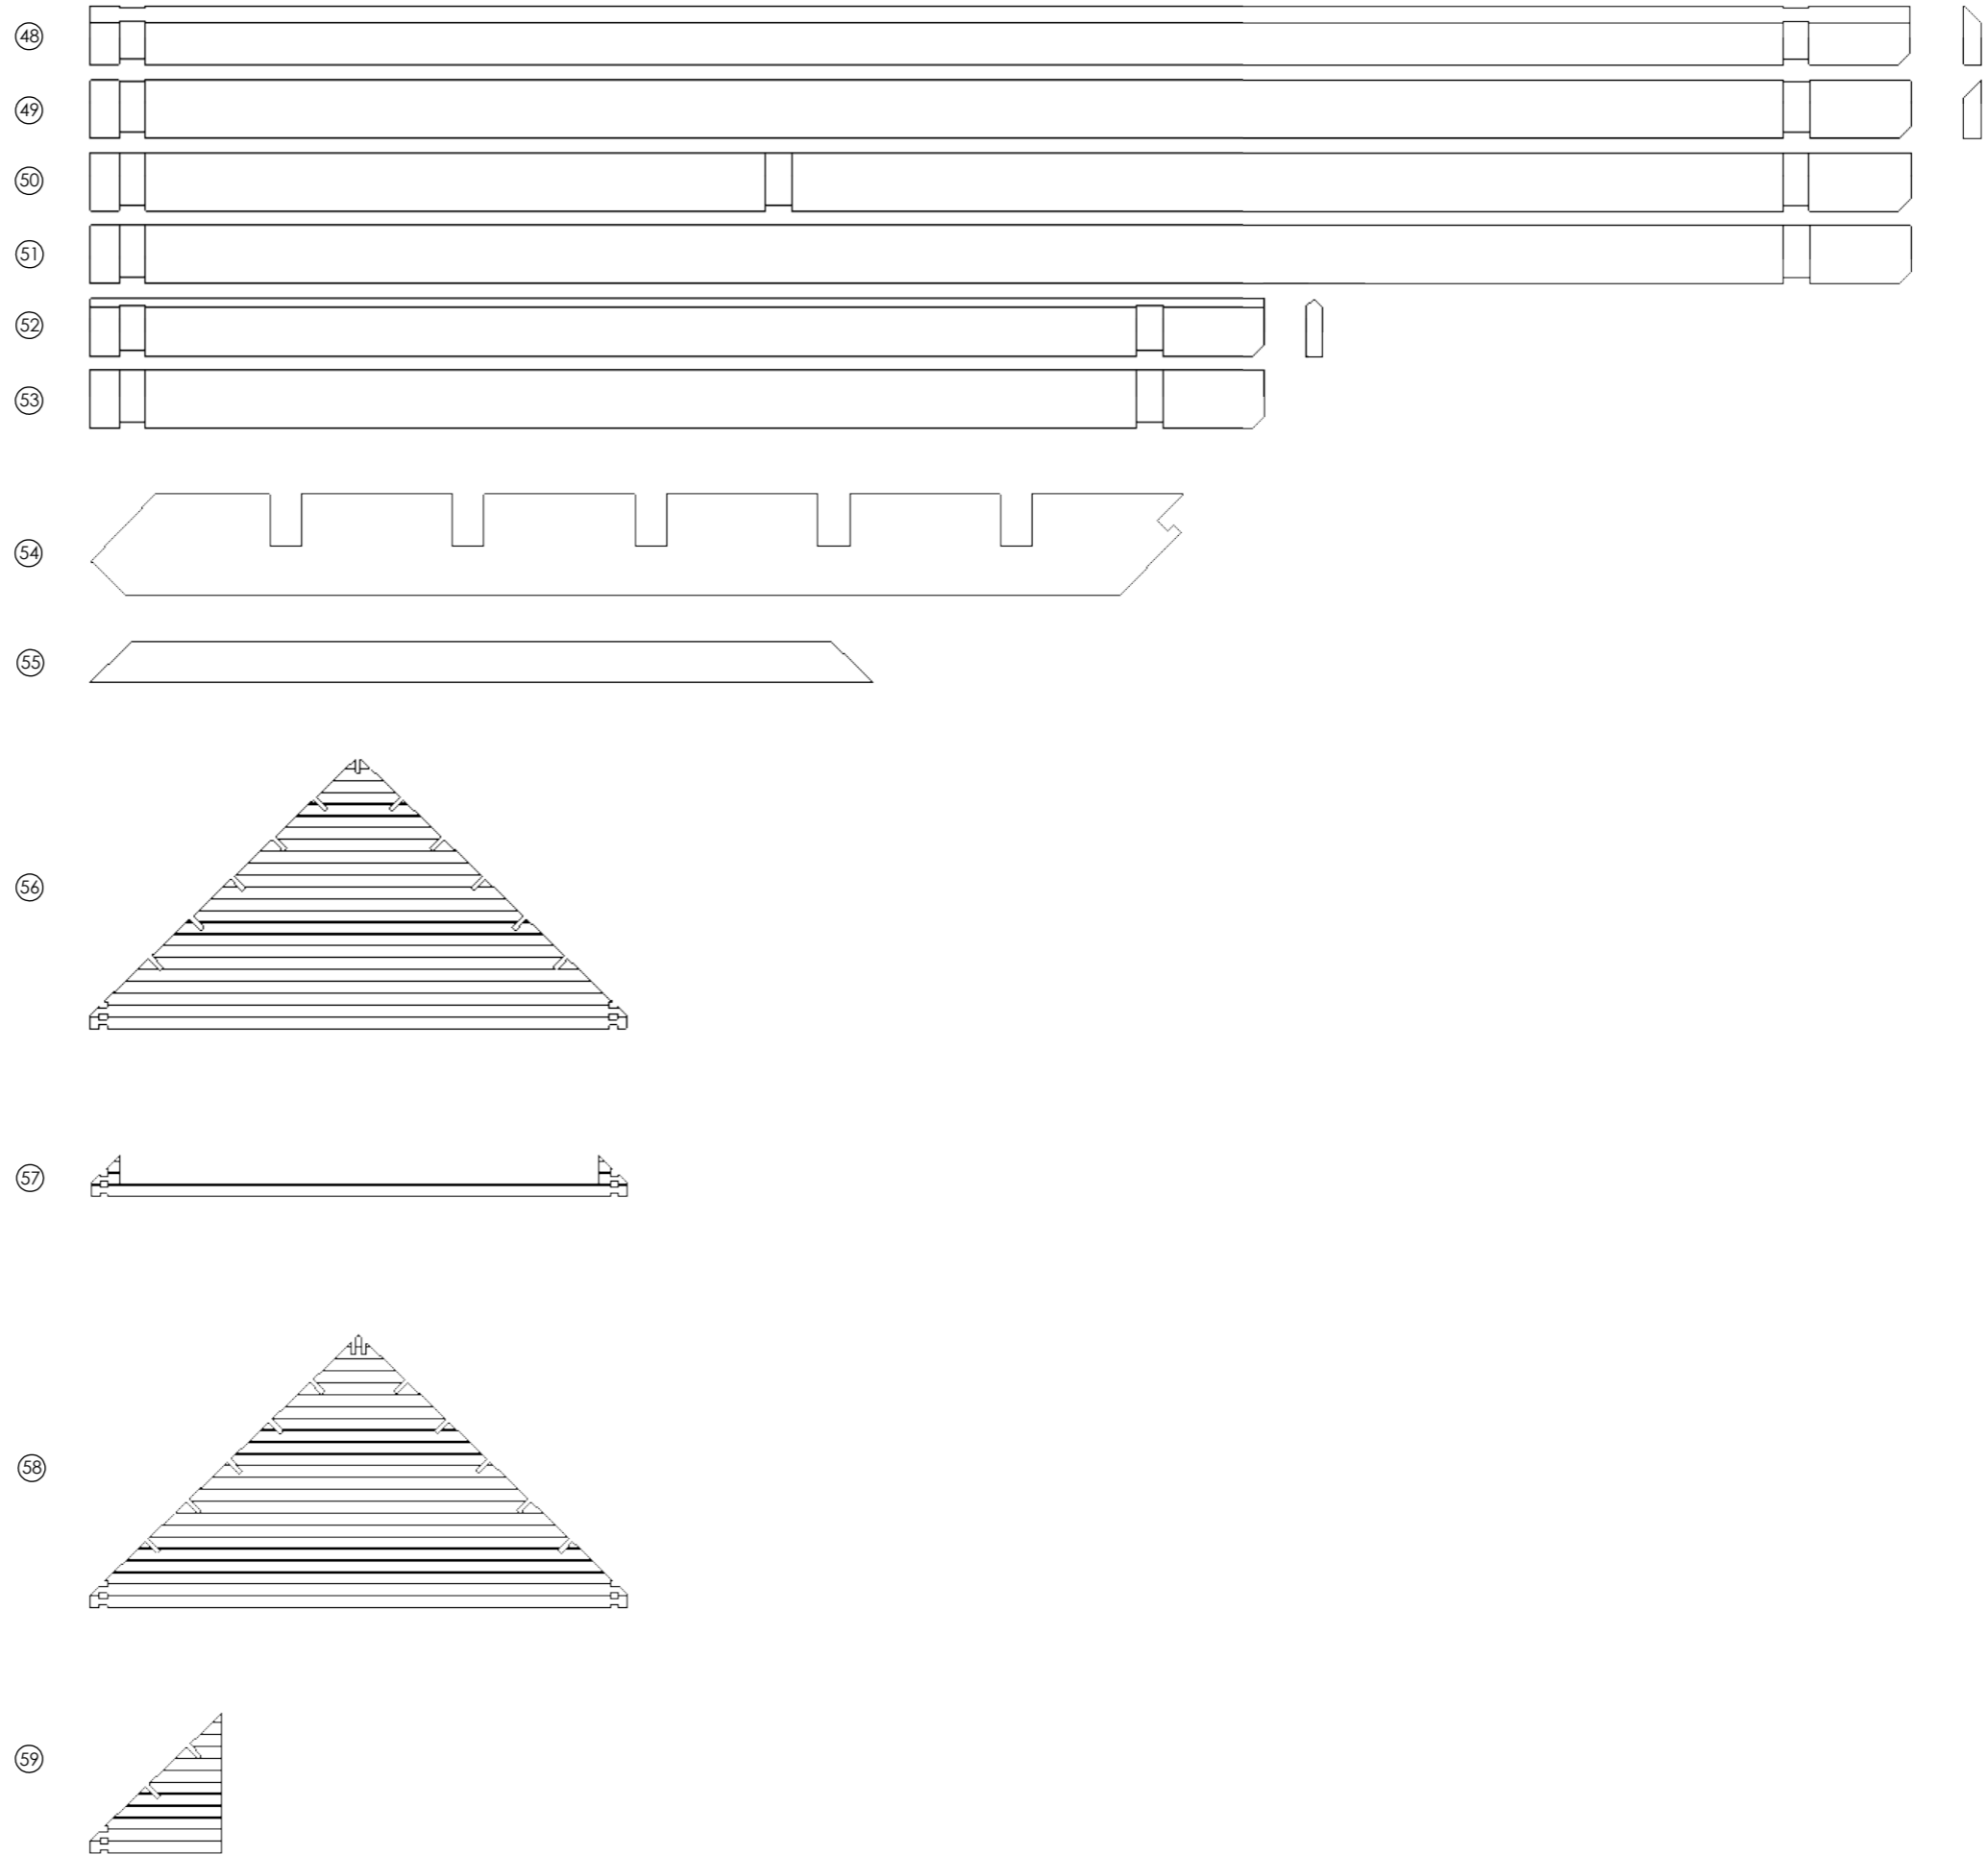

Date	2021-05-11
------	------------



ITEM NO.	QTY.	DESCRIPTION	LENGTH
60	17	FLOOR JOINTS 60X200	5720
61	13	FLOOR JOINTS 60X200	3380
62	91	FLOORBOARD 28x100	5535
63	34	FLOORBOARD 28x100	3135
64	34	FLOORBOARD 28x100	2305
65	12	FLOORBOARD 28x100	1130
66	4	WINDBOARD 19x100	5760
67	8	WINDBOARD 19x100	4670
68	2	BEAM 28x50	3420
69	1	PLINTH 19x50	66 m
ITEM NO.	QTY.	DESCRIPTION	LENGTH
70	200	ROOF BOARD 19x100	4450
71	4	WINDBOARD 19x100	5020
72	4	WINDBOARD 19x100	4600
73	4	WINDBOARD 19x100	4600
74	4	Windboard 28x50	5020

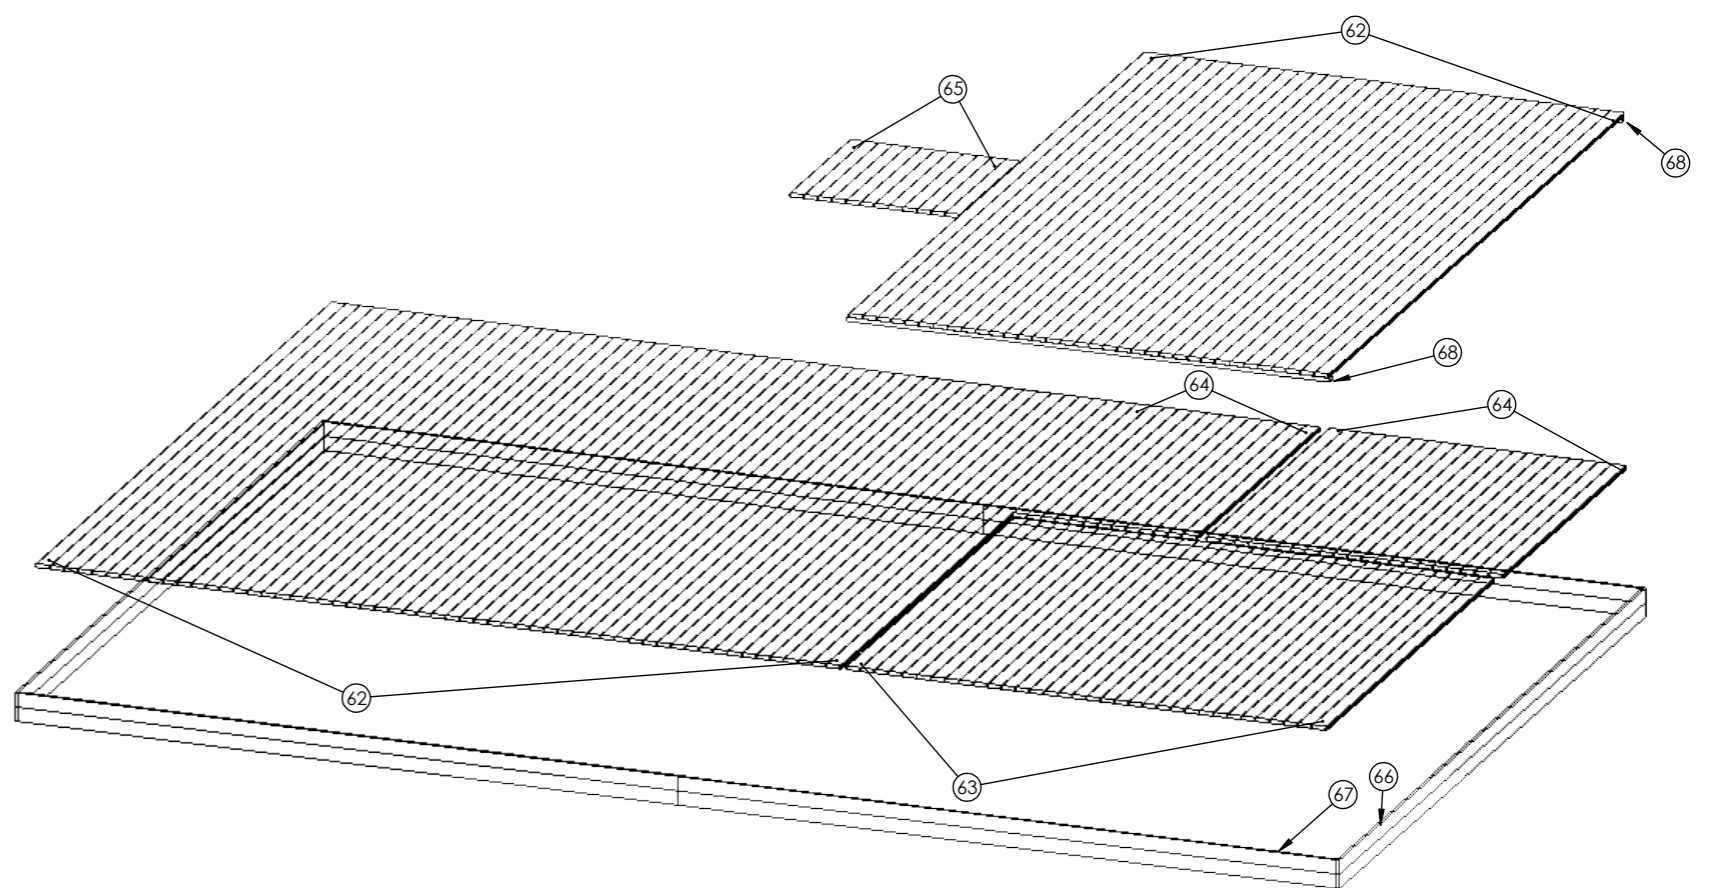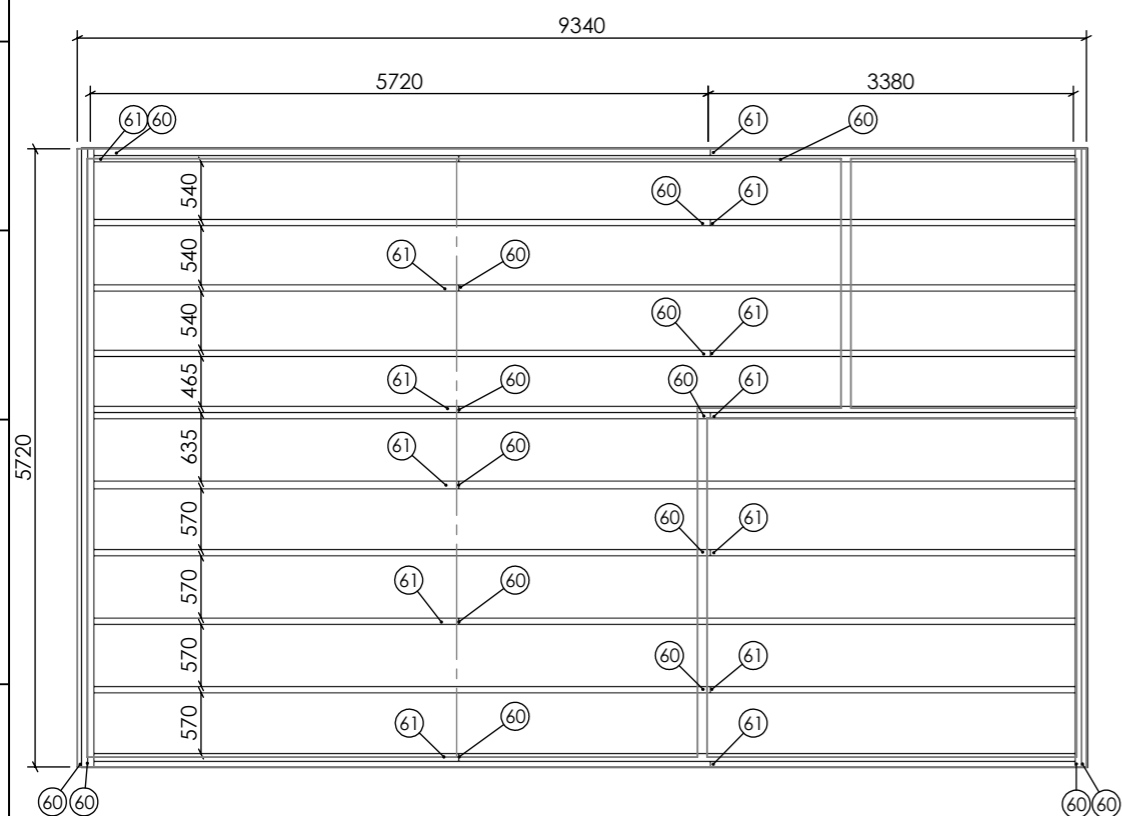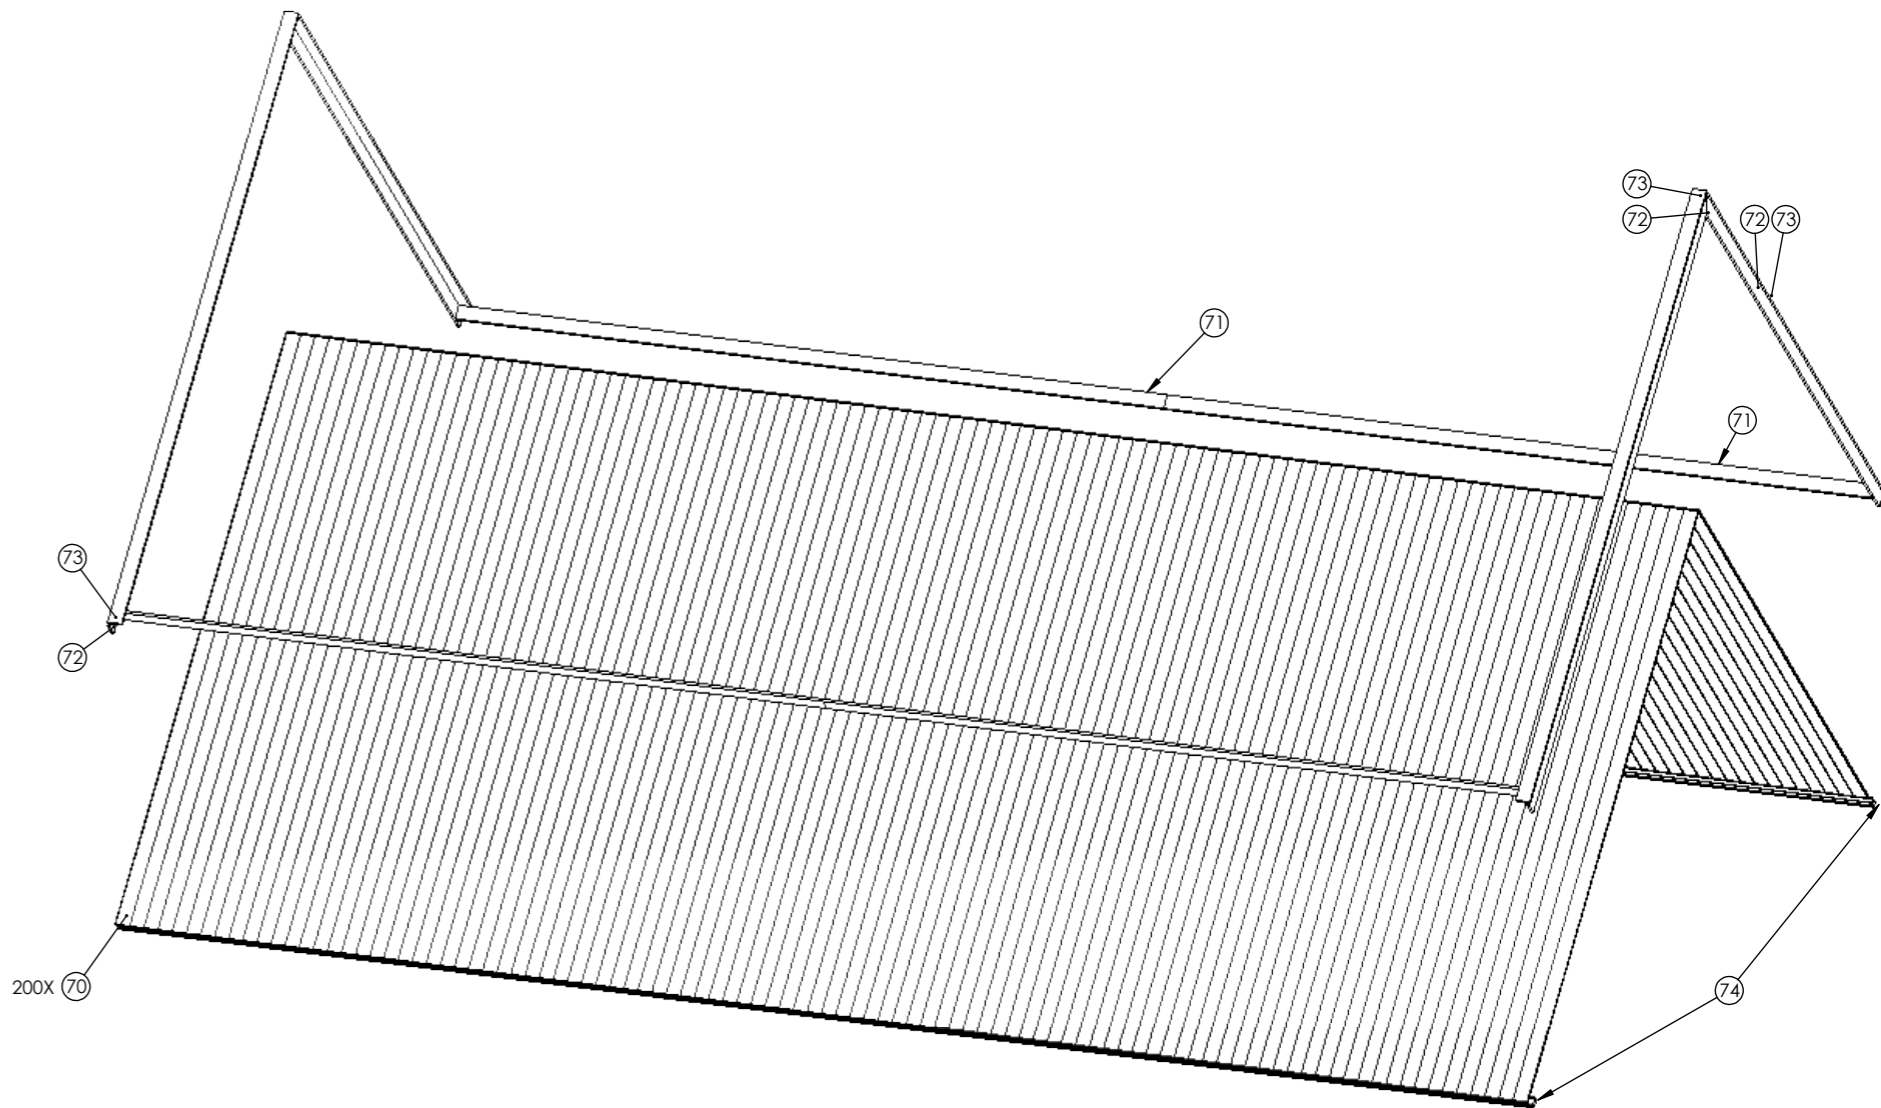


Date	2021-05-14
------	------------

Join plan

	Sheet 1-1	2022-05-11 13:28:07	20221 Amber (90) [F]	10/17	A3
		Date			Pack list 60-74 (4/4)

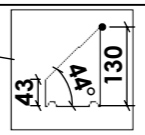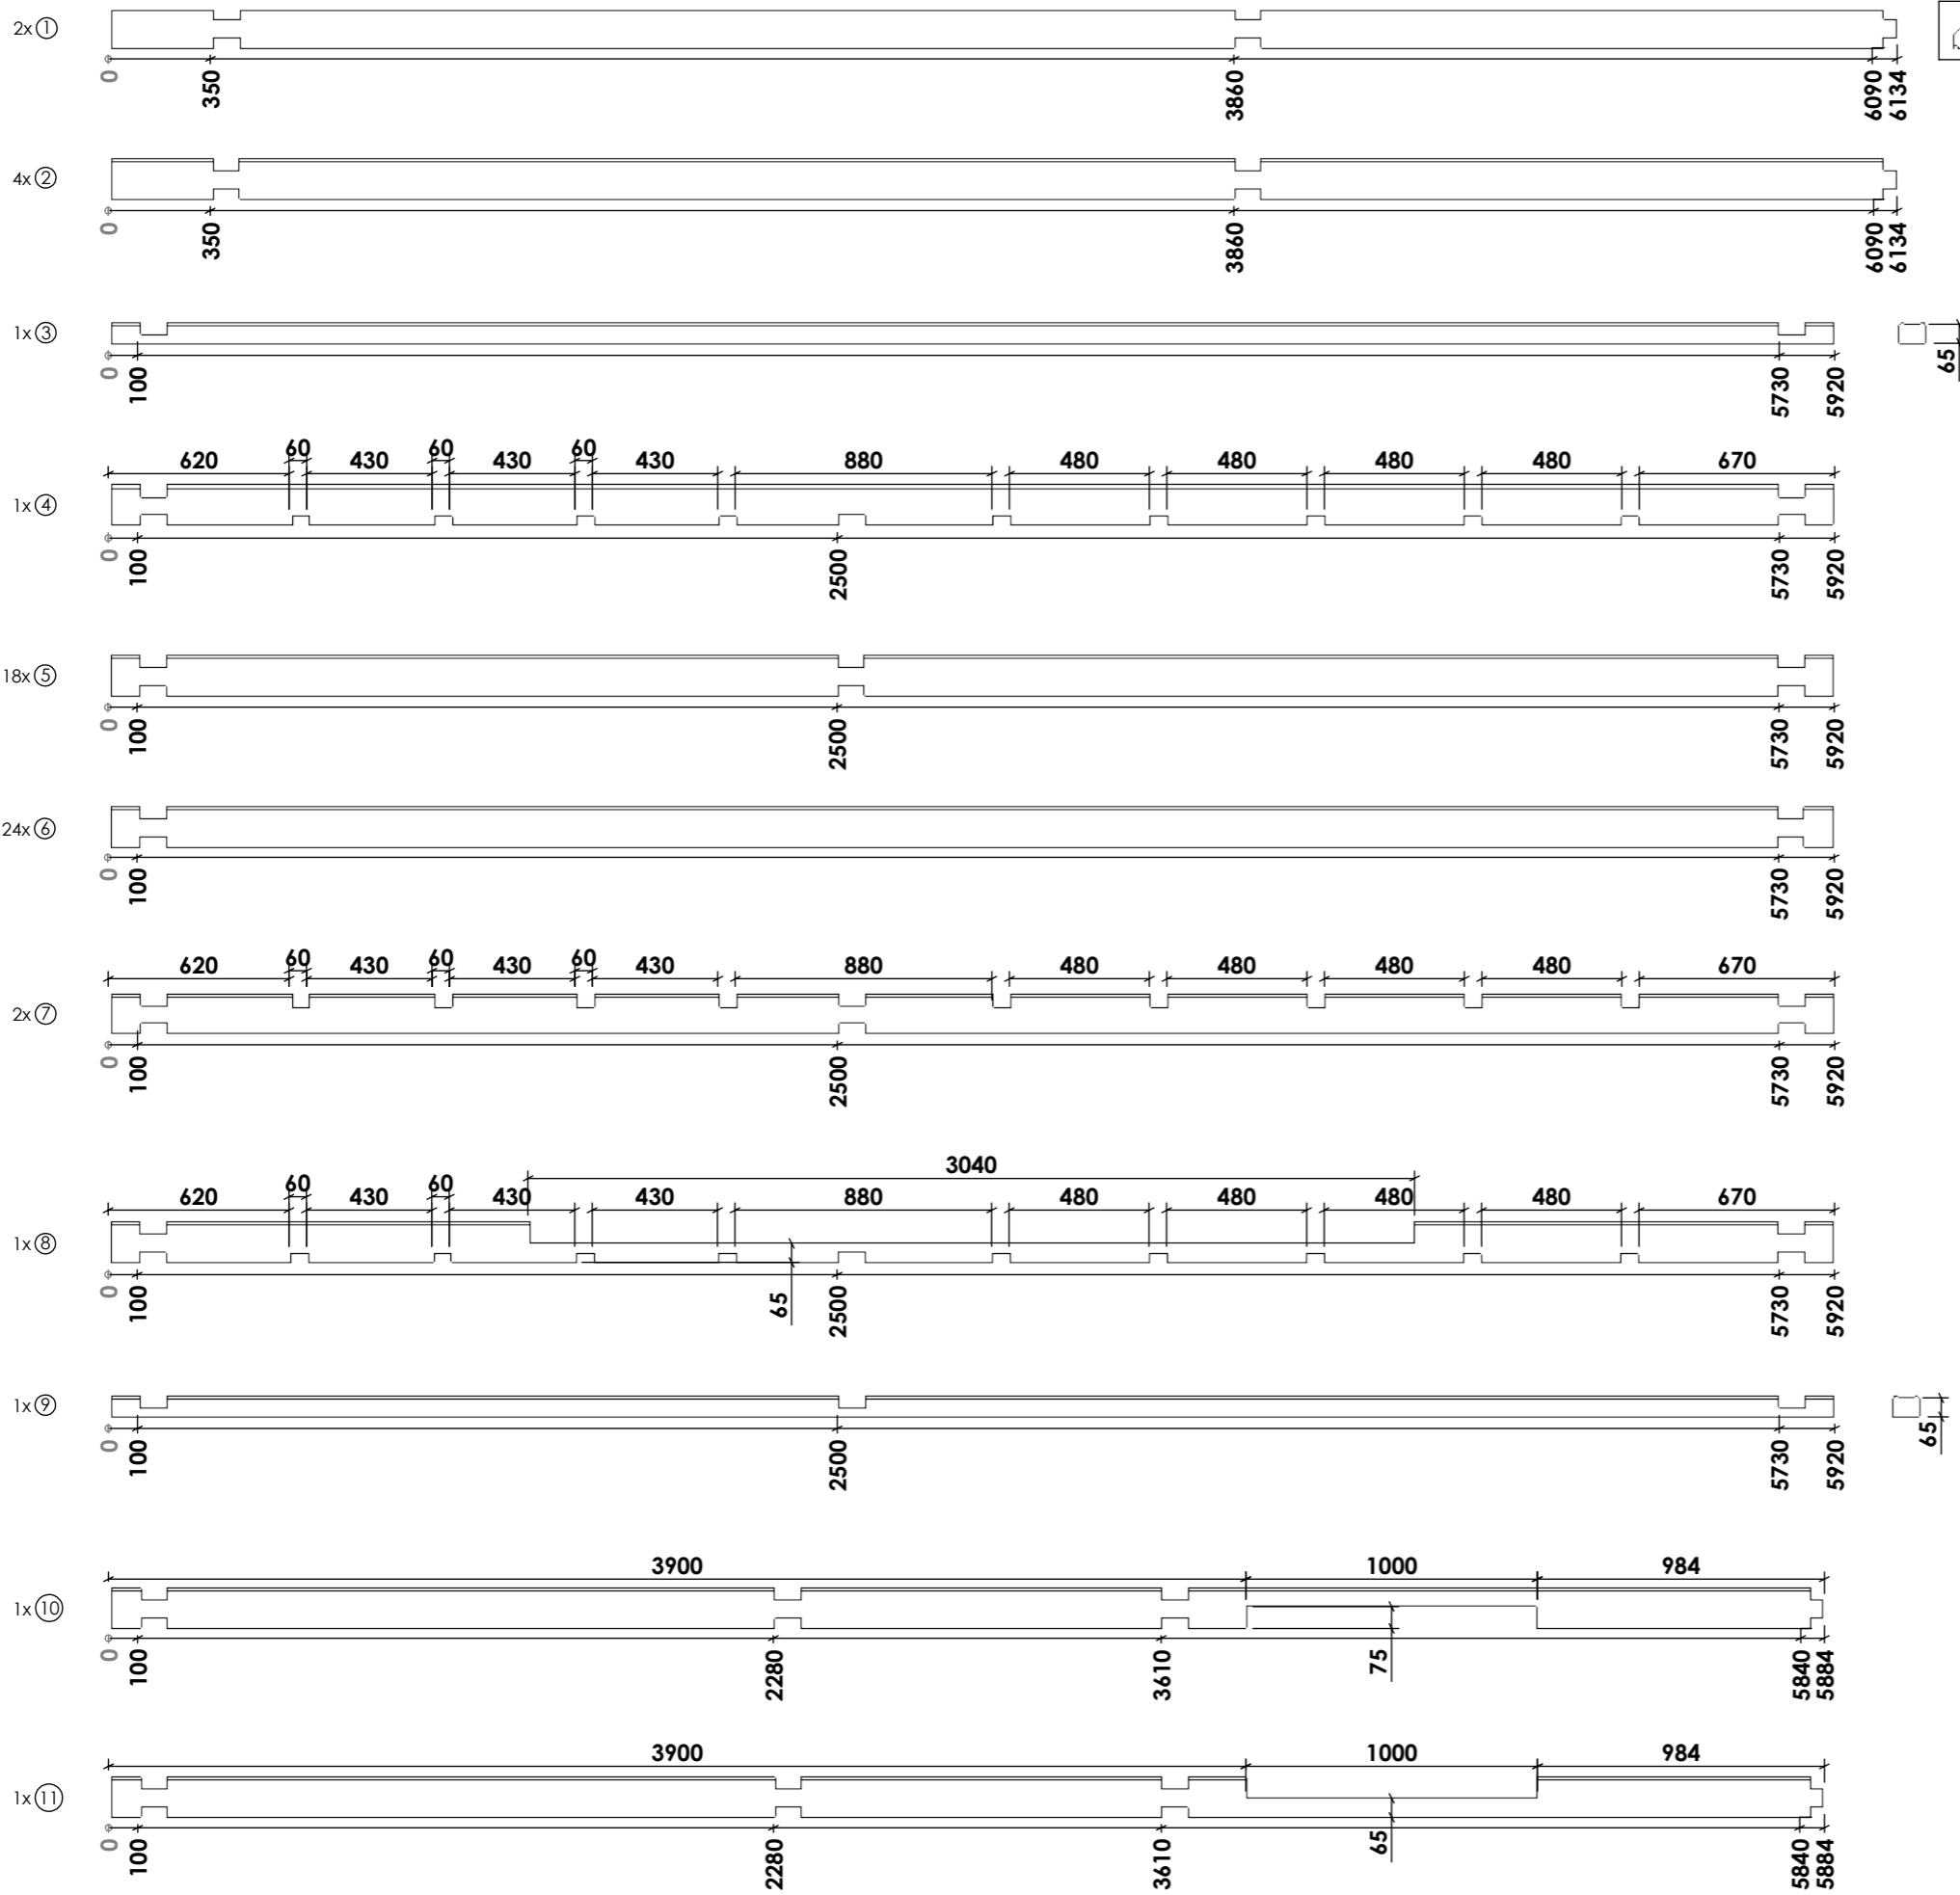

Date	2021-05-11
------	------------

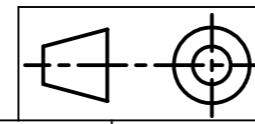


Sheet 7-13


2022-05-11 13:07:17
Date

20221 Amber (90) [W]

11/17	A3
1-11	

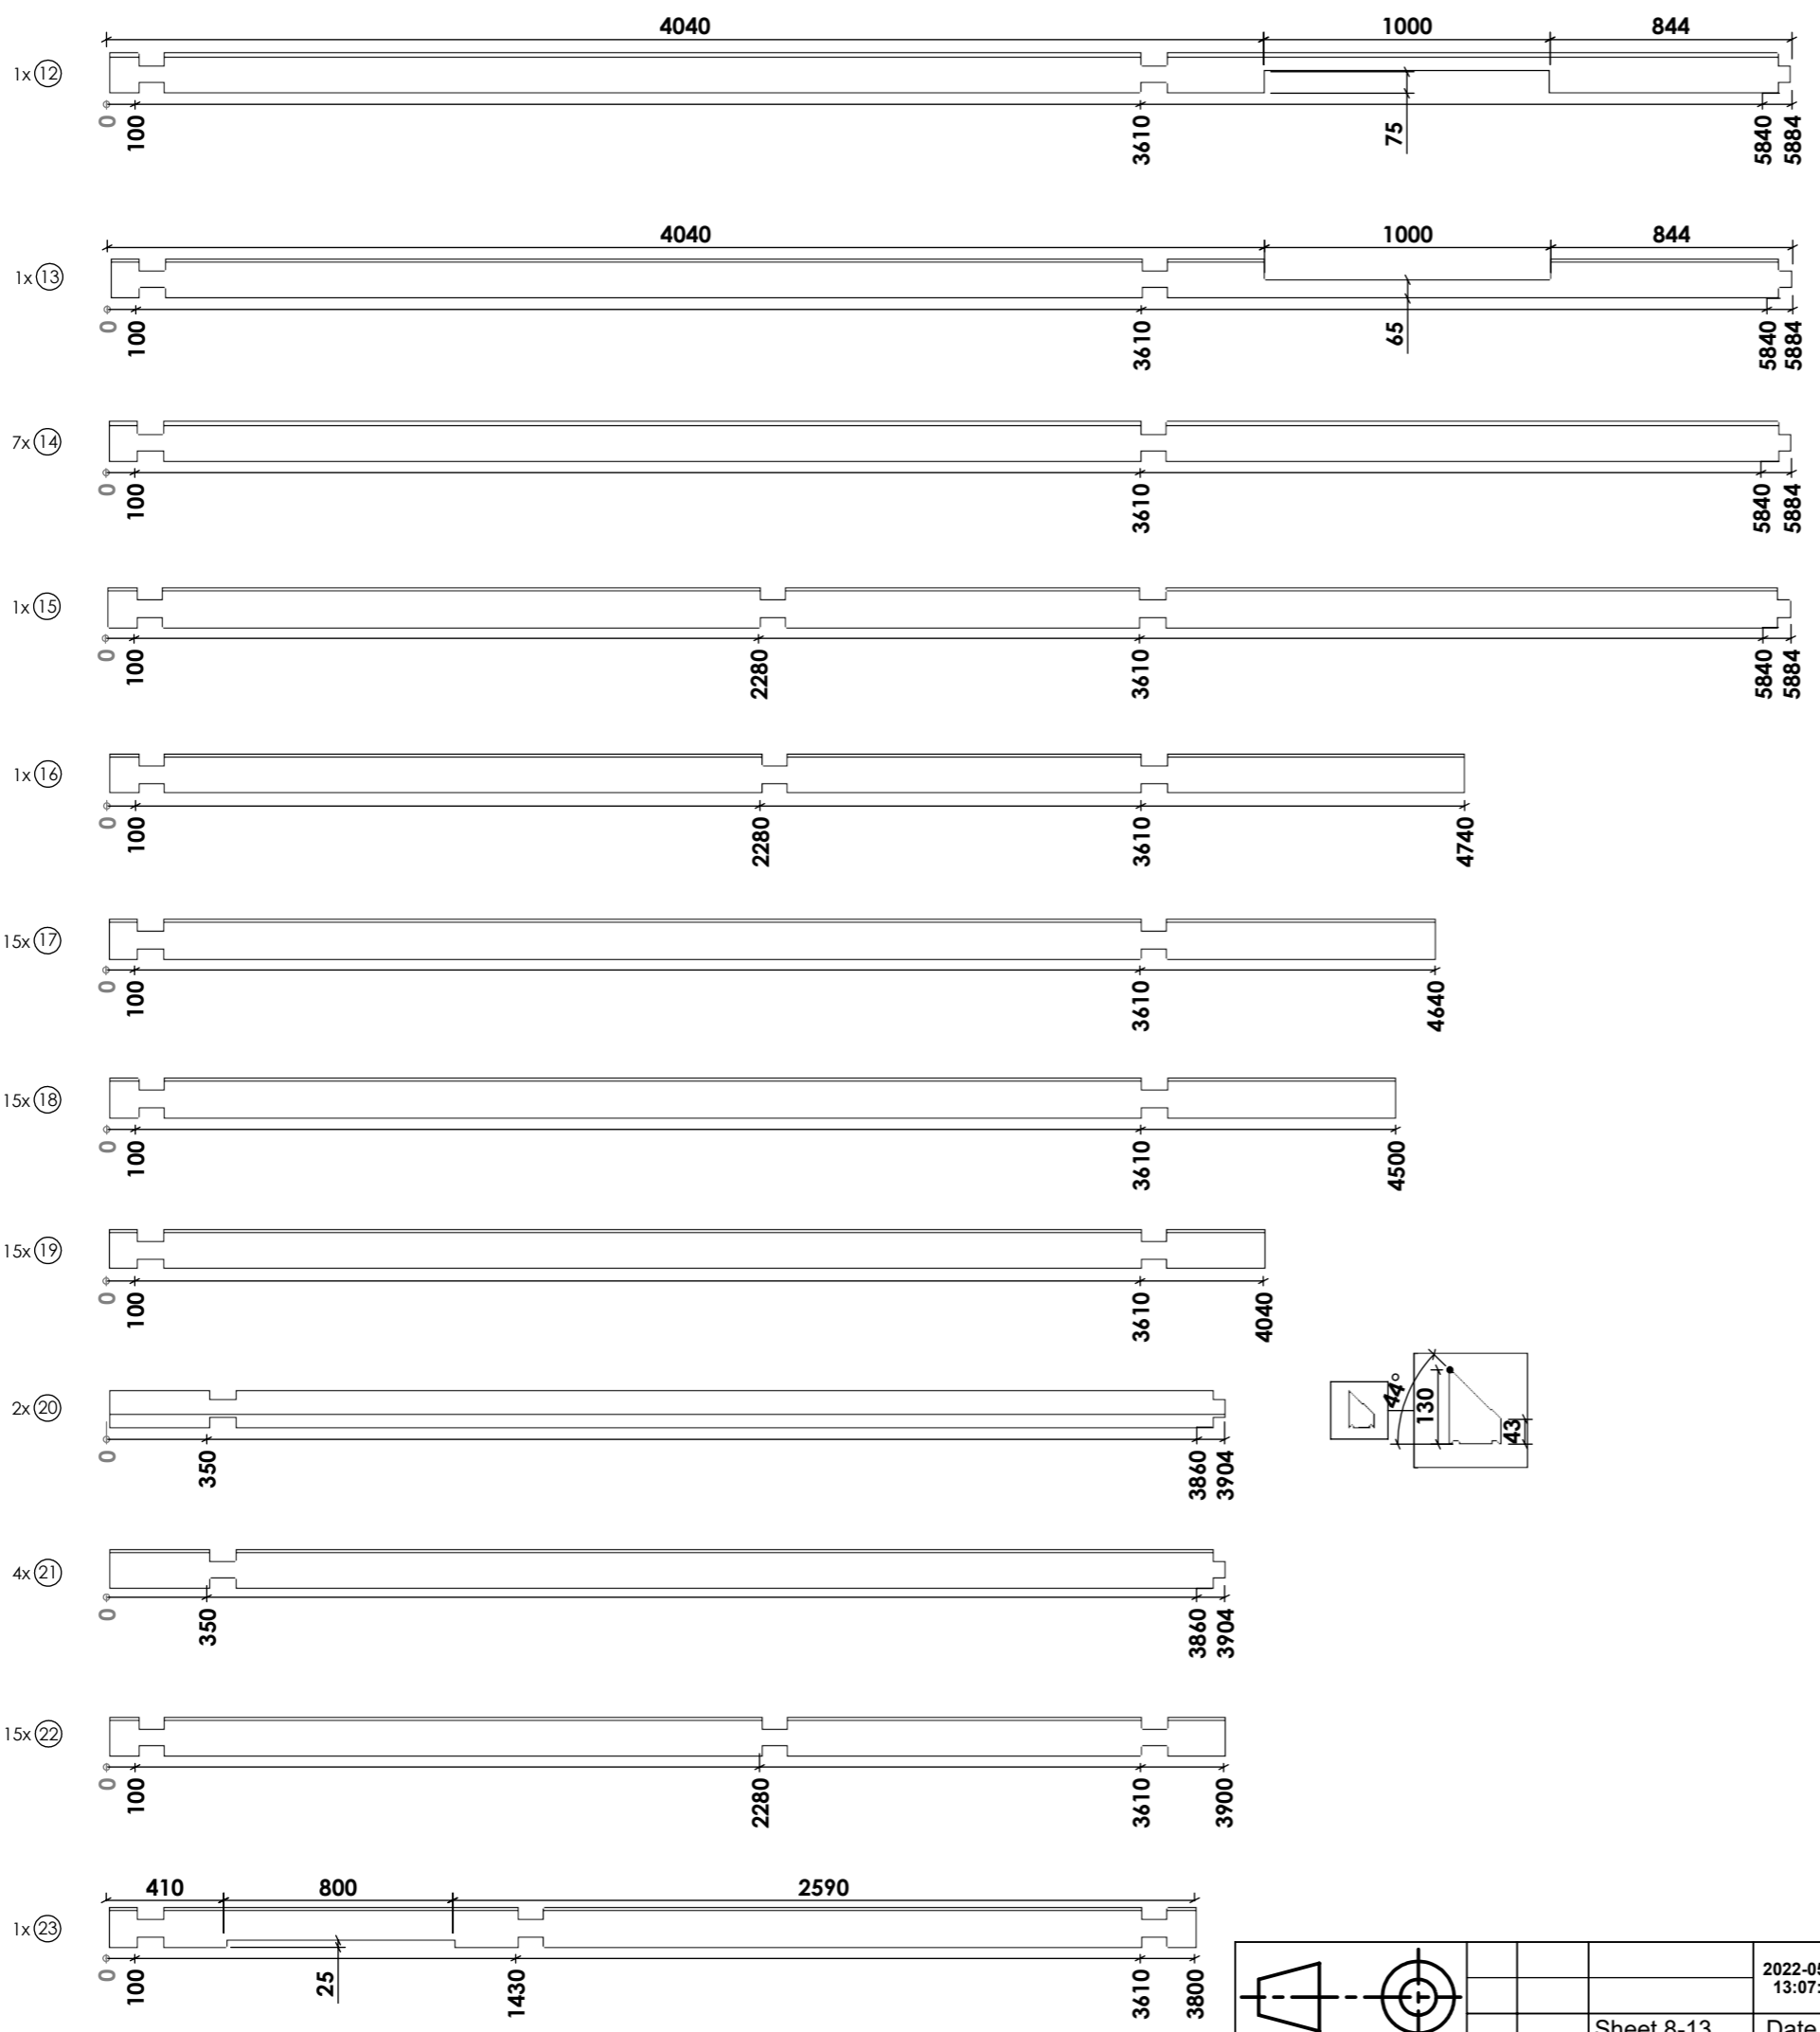

Date	2021-05-11
------	------------


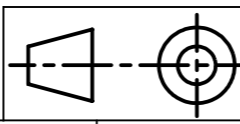


Sheet 8-13


2022-05-11 13:07:17
Date

20221 Amber (90) [W]

12/17	A3
12-23	



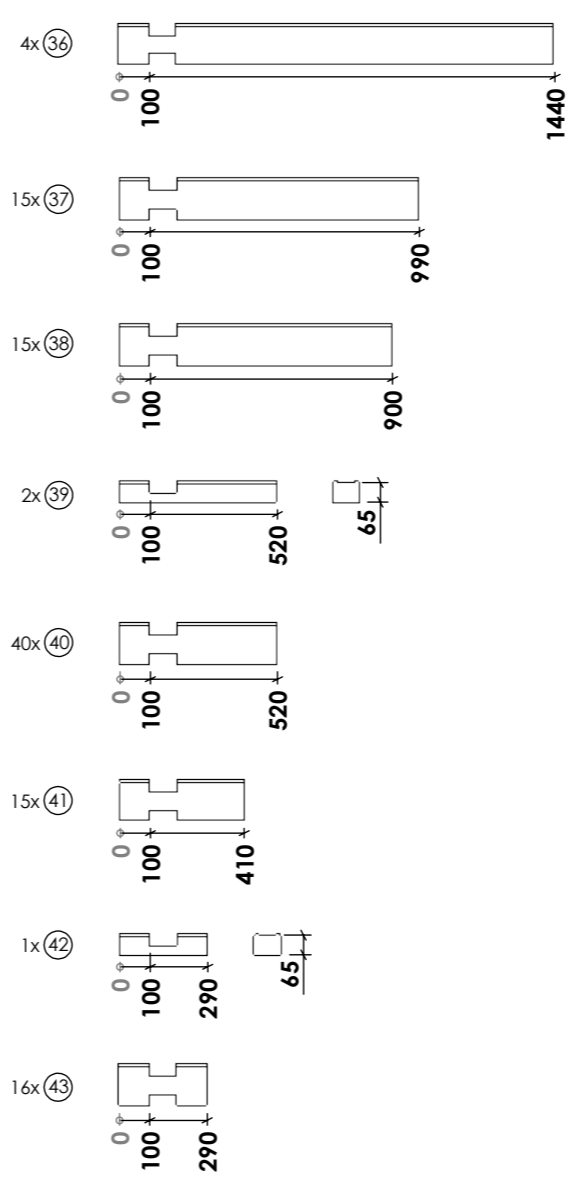
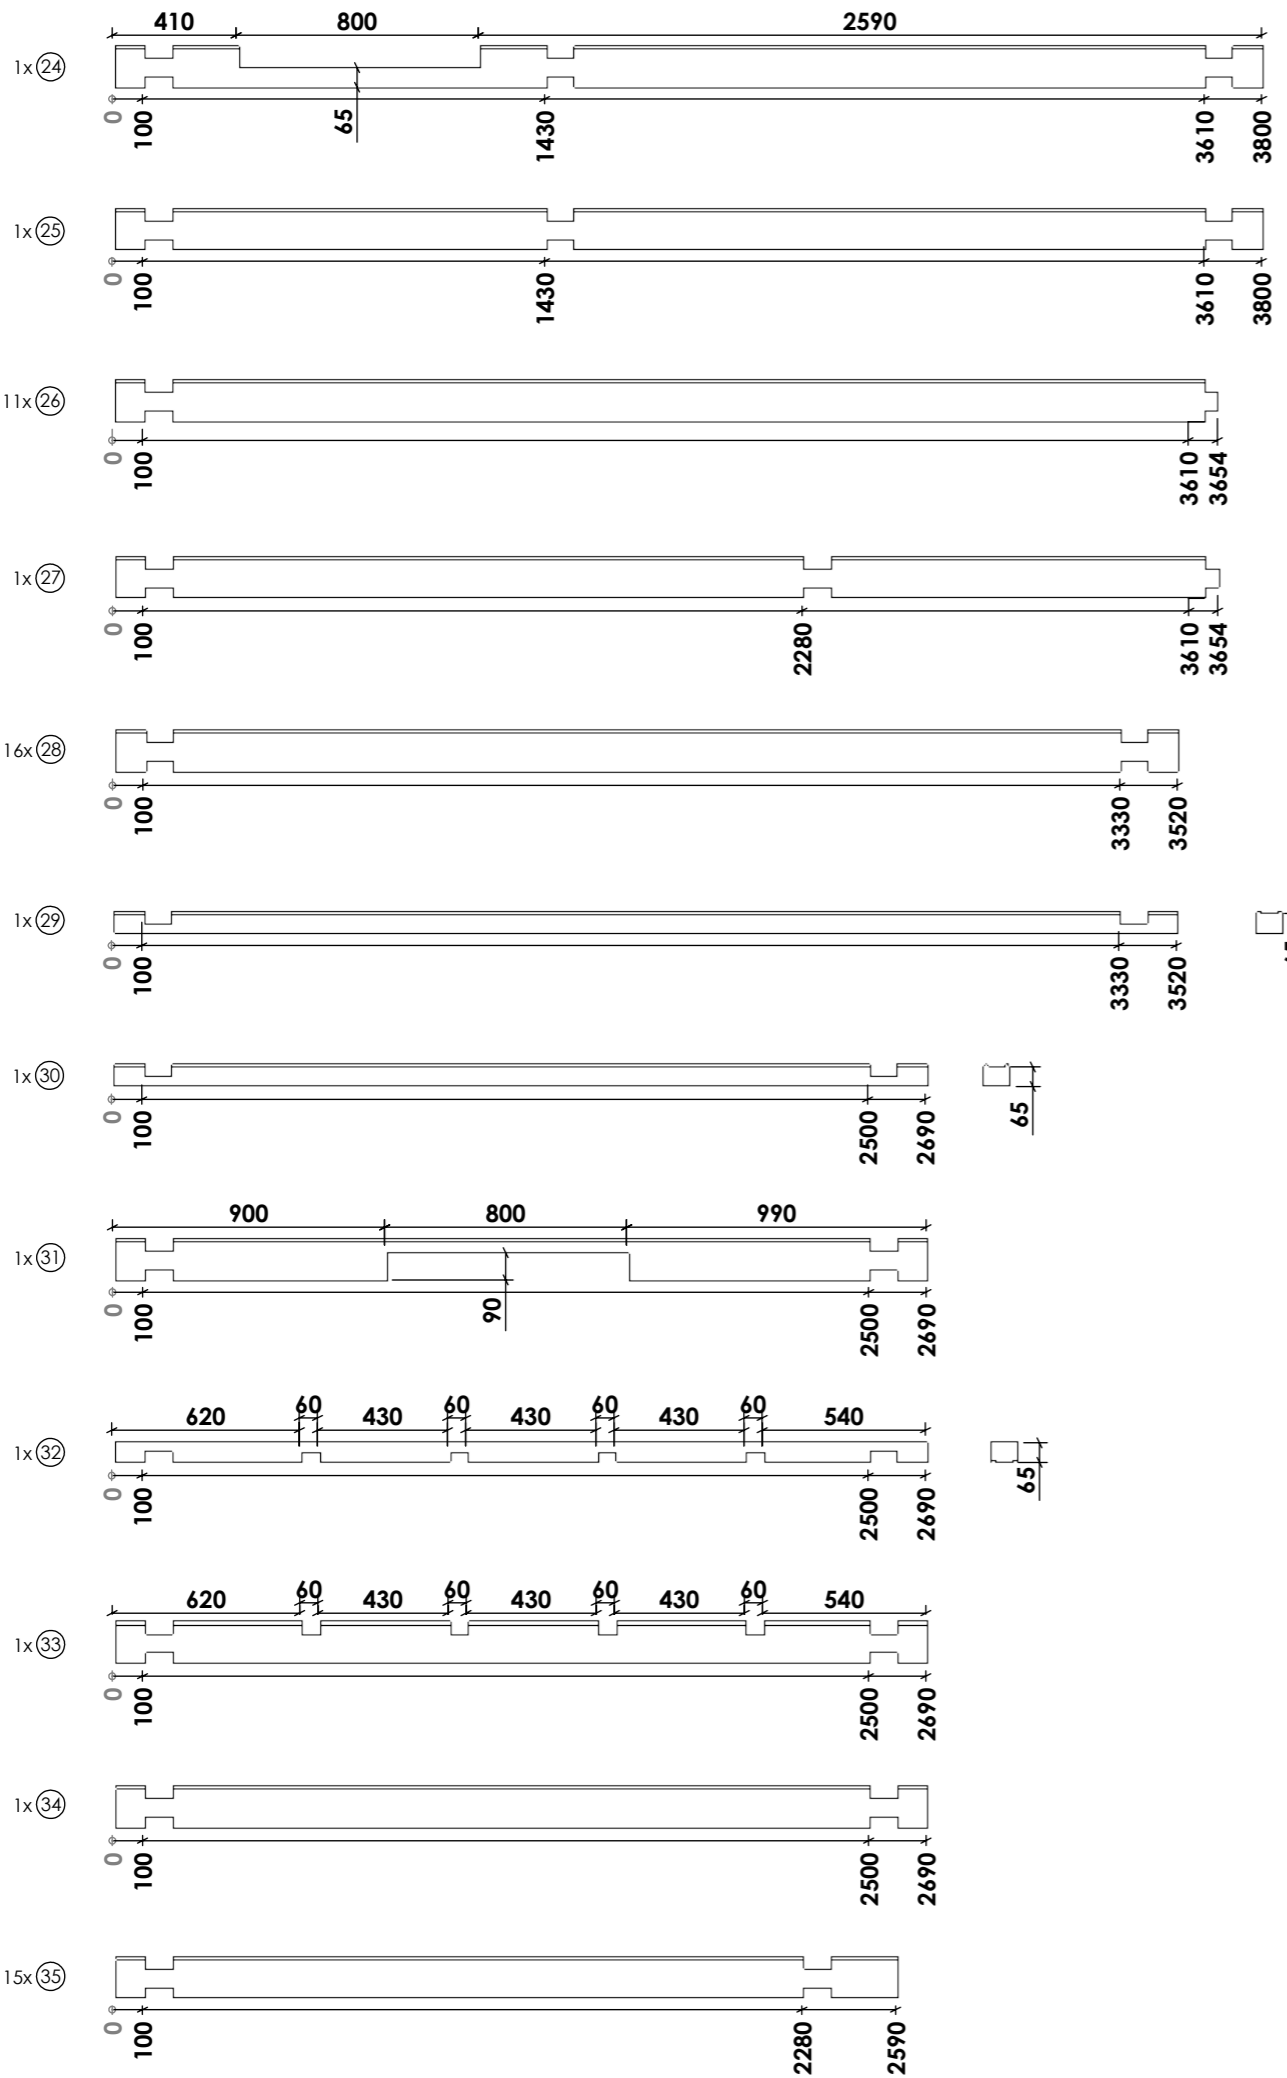


Date	2021-05-11
------	------------









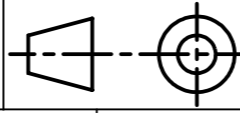


Sheet 9-13	Date	2022-05-11 13:07:17	20221 Amber (90) [W]	13/17 A3
				24-43

Floor balks 60x140

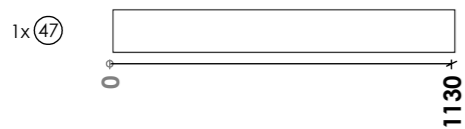
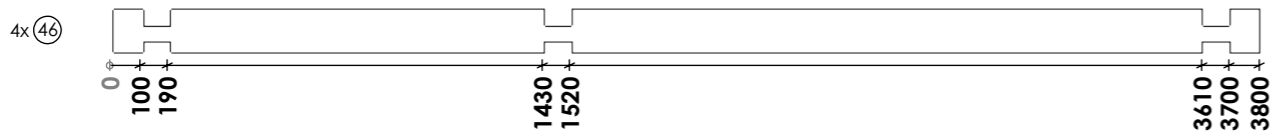
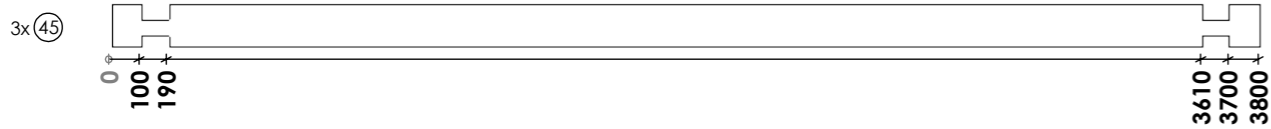
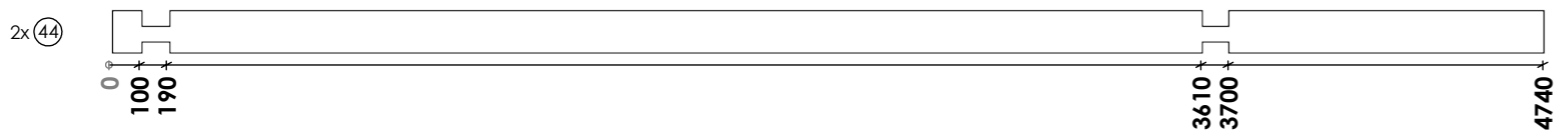


Roof rafters 60x200

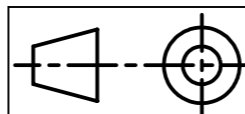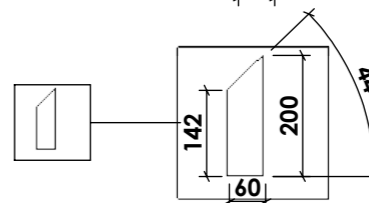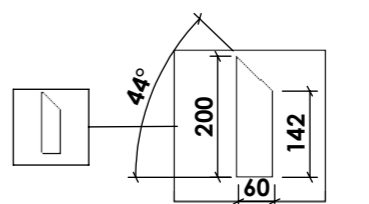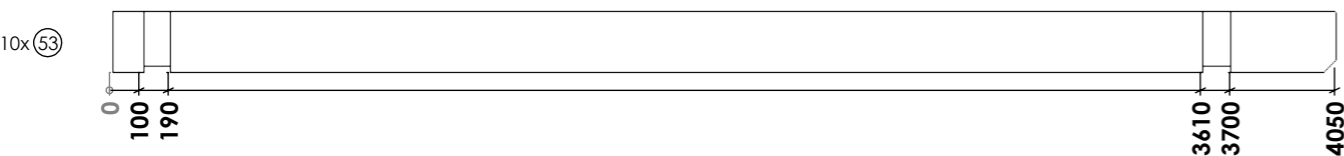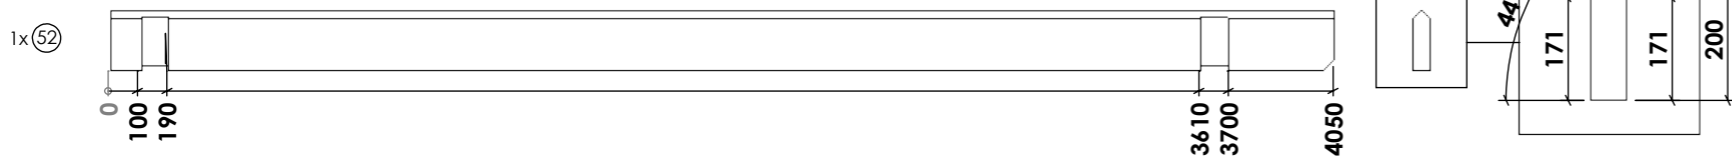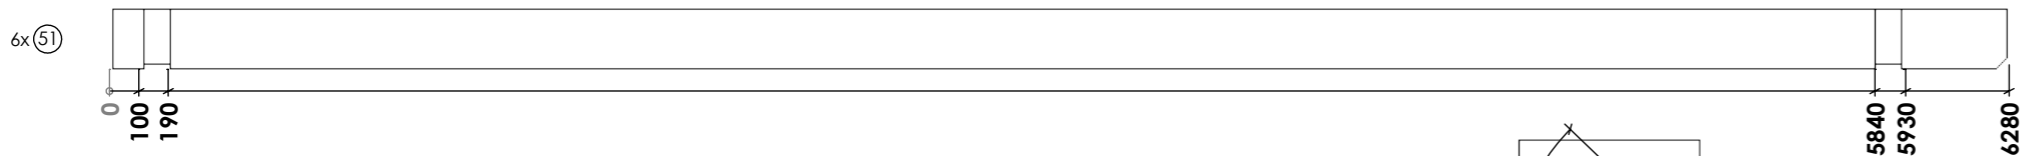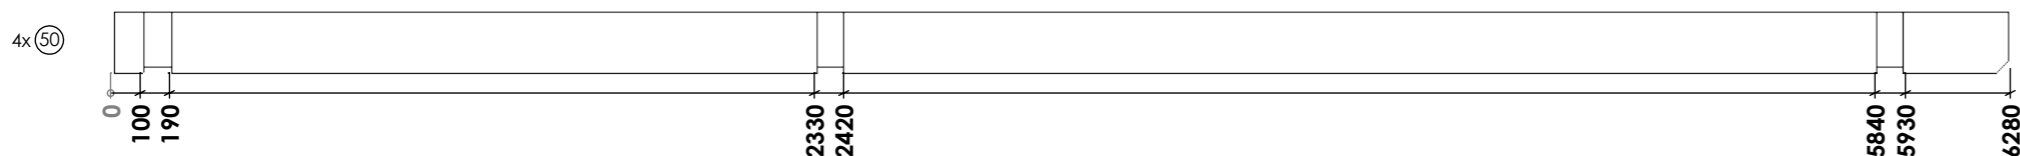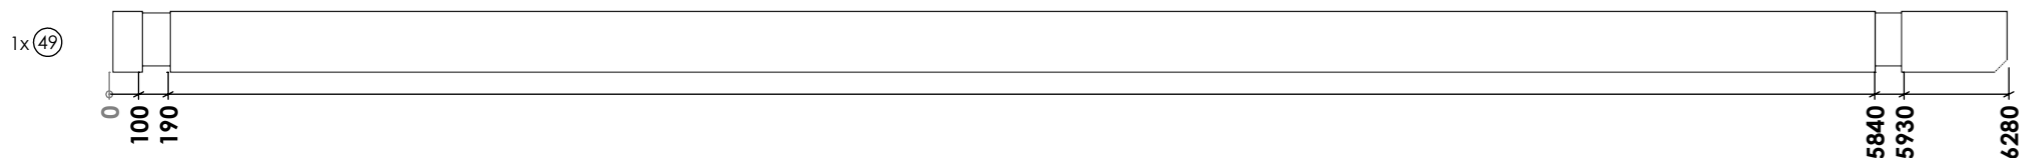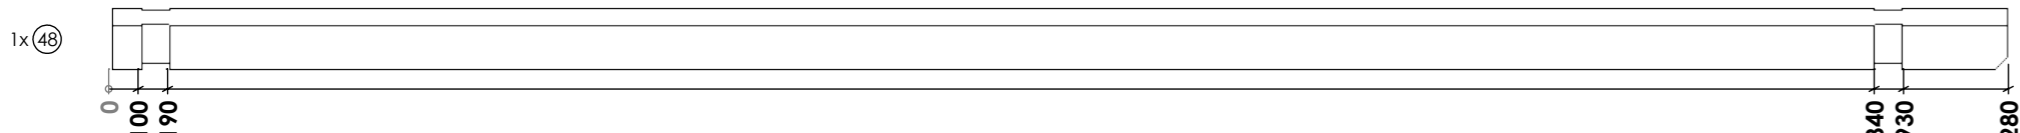


Date	2021-05-11
------	------------

Rafters 90x350 ; 90x140

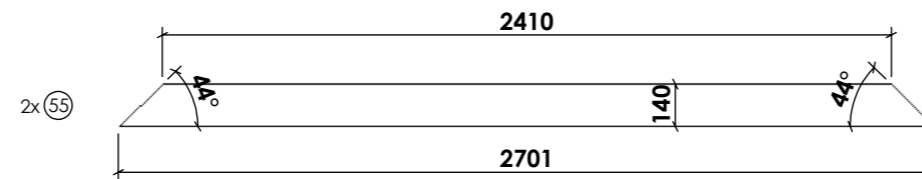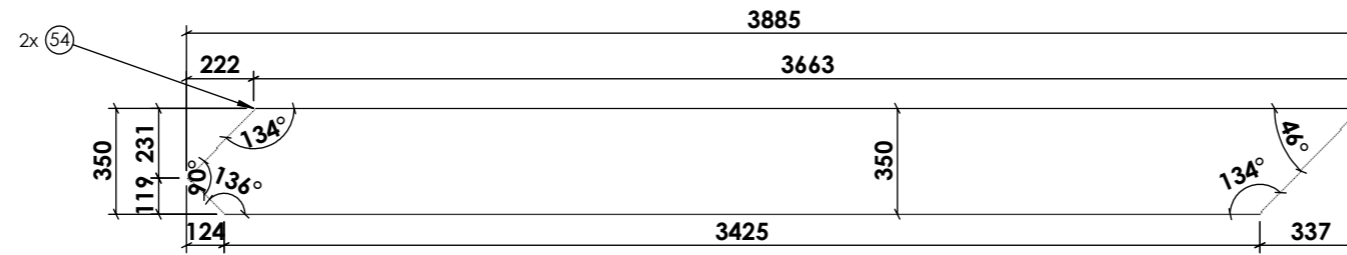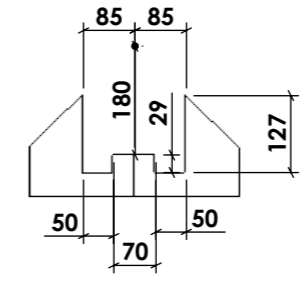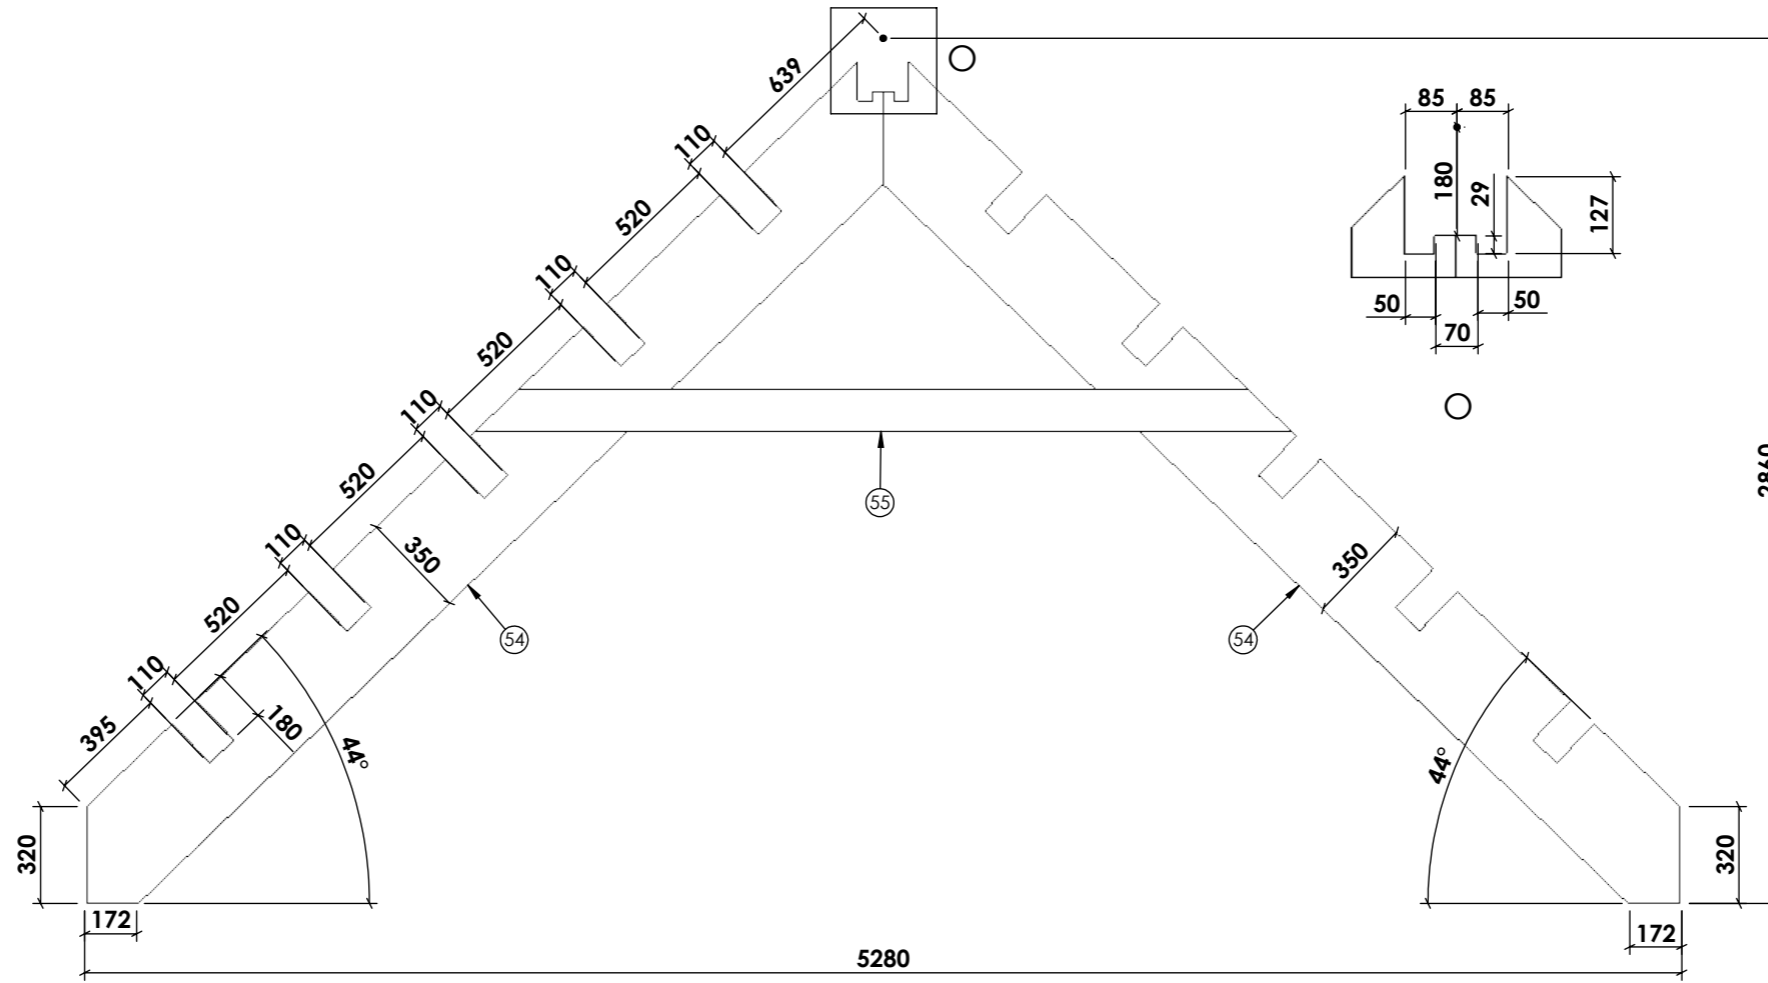

Date	2021-05-11
------	------------

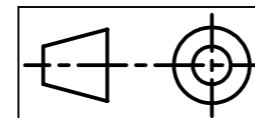

Sheet 11-13

2022-05-11
13:07:17
Date


20221 Amber (90) [W]

15/17 A3


54-55

2

1

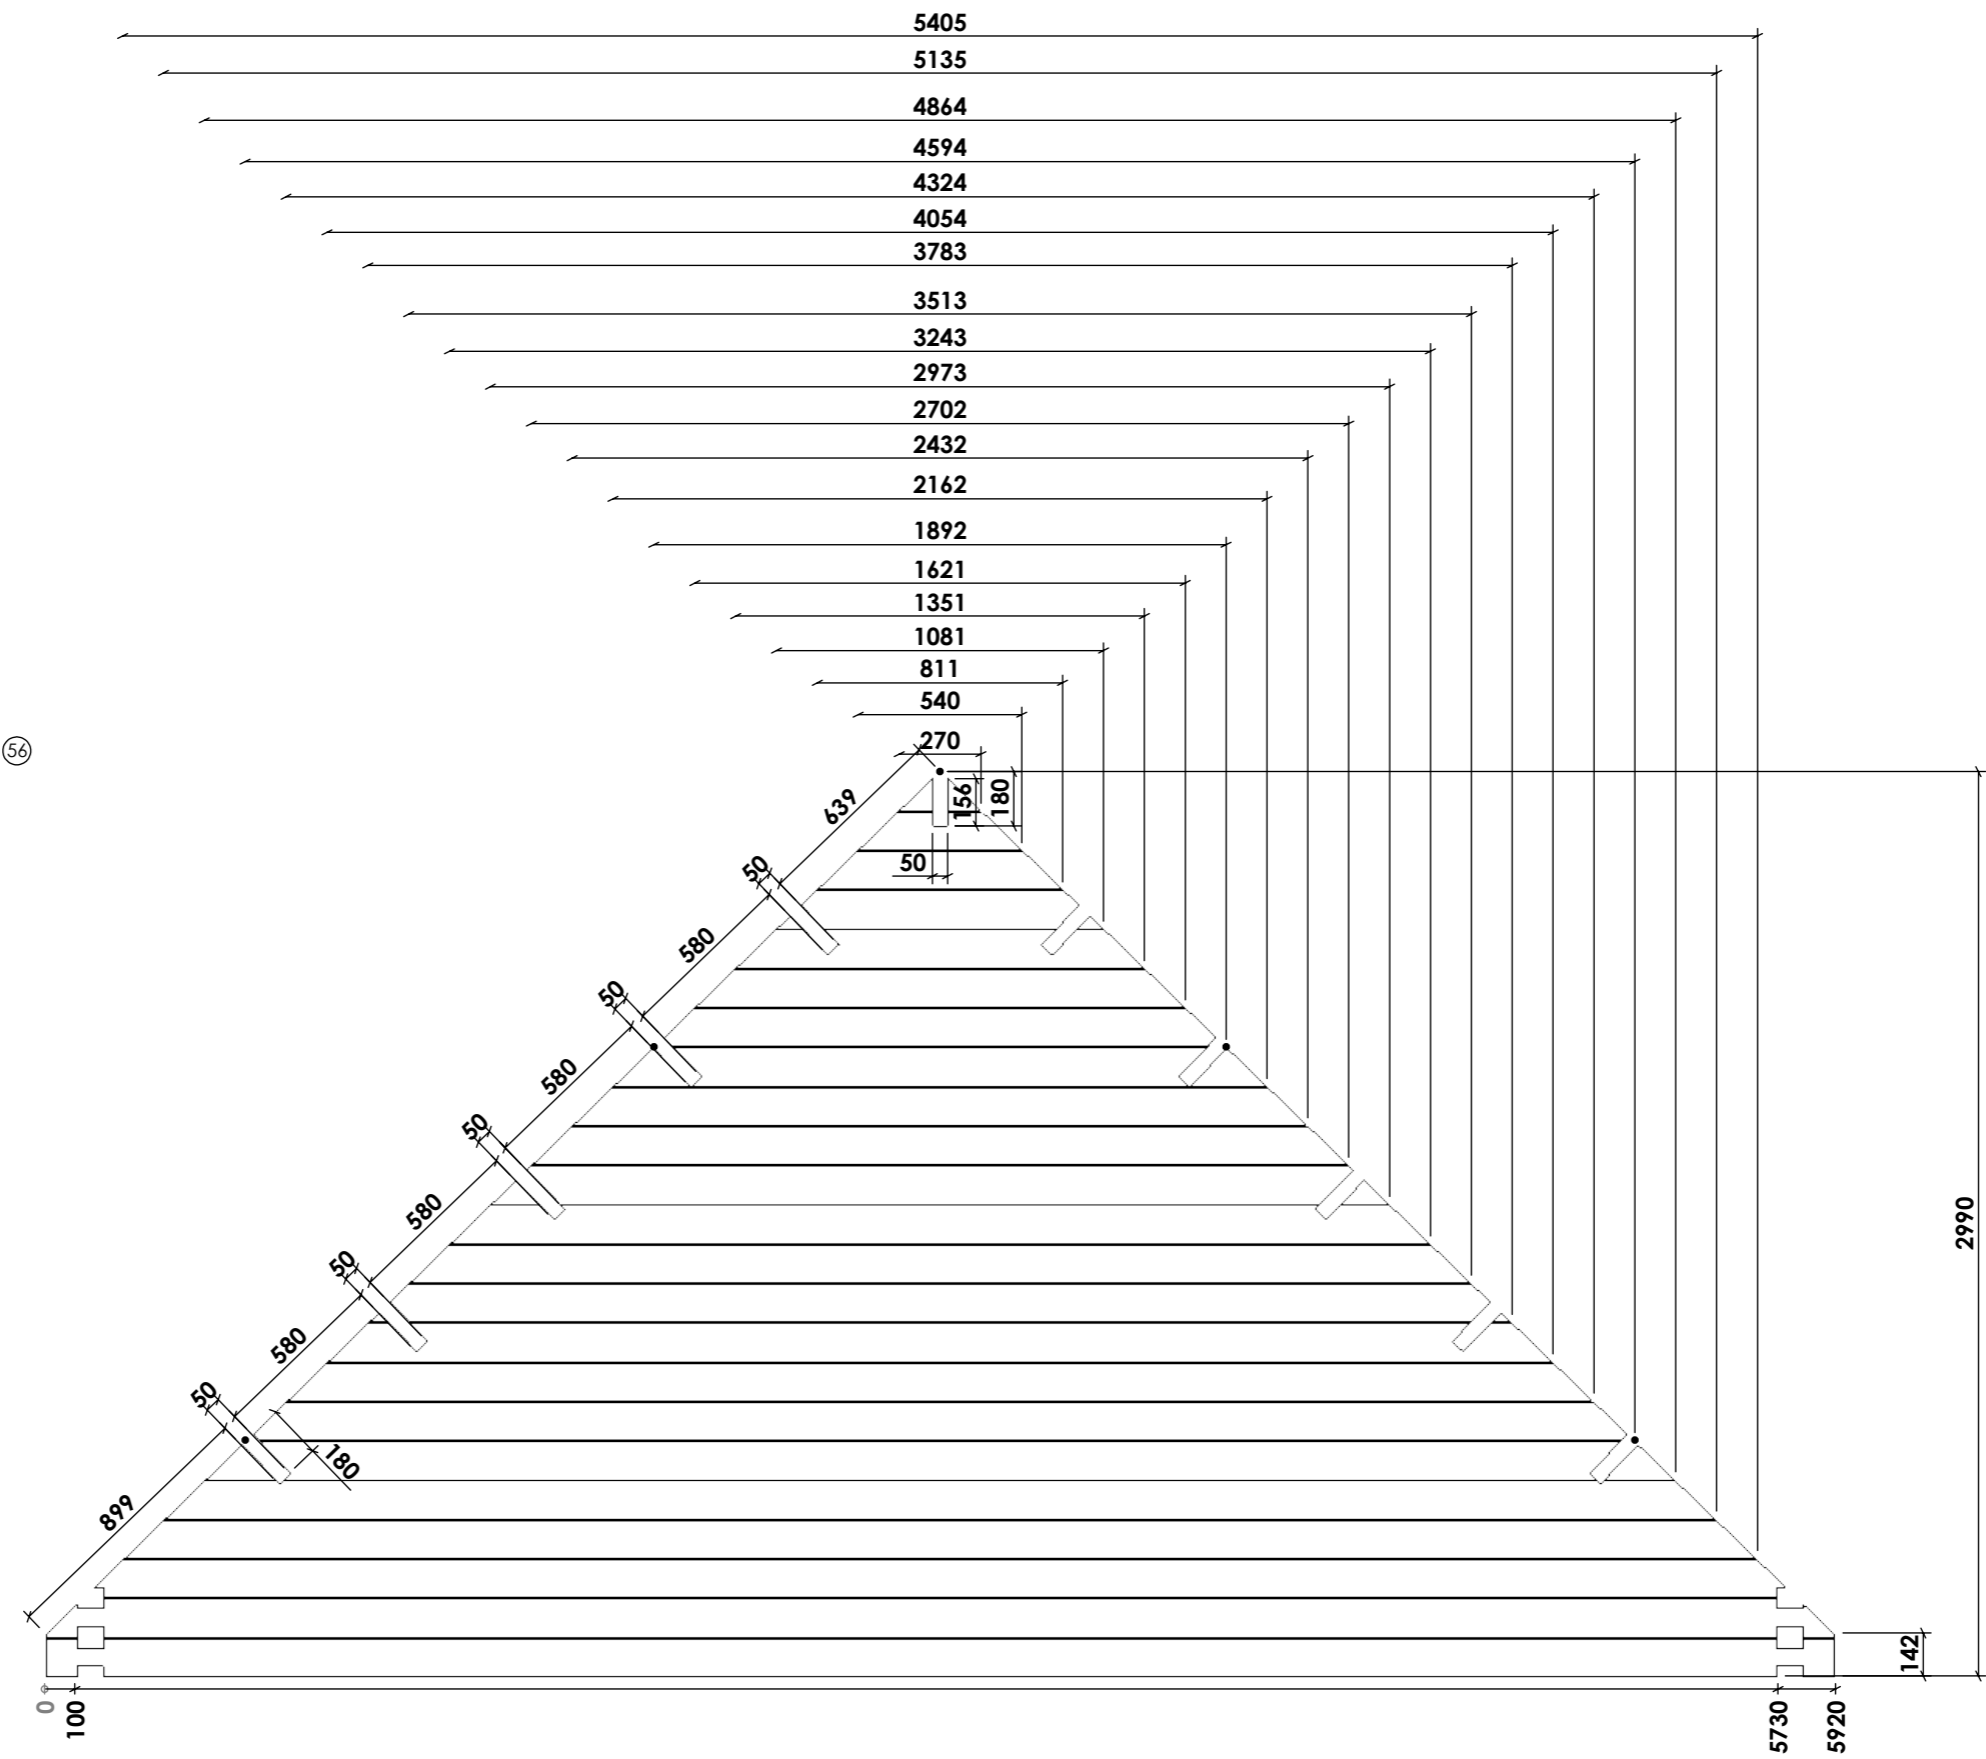

Date	2021-05-11

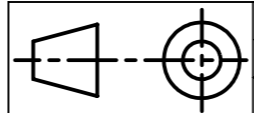

Sheet 12-13

2022-05-11 13:07:17

Date

20221 Amber (90) [W]



16/17 A3

56


2

1

A

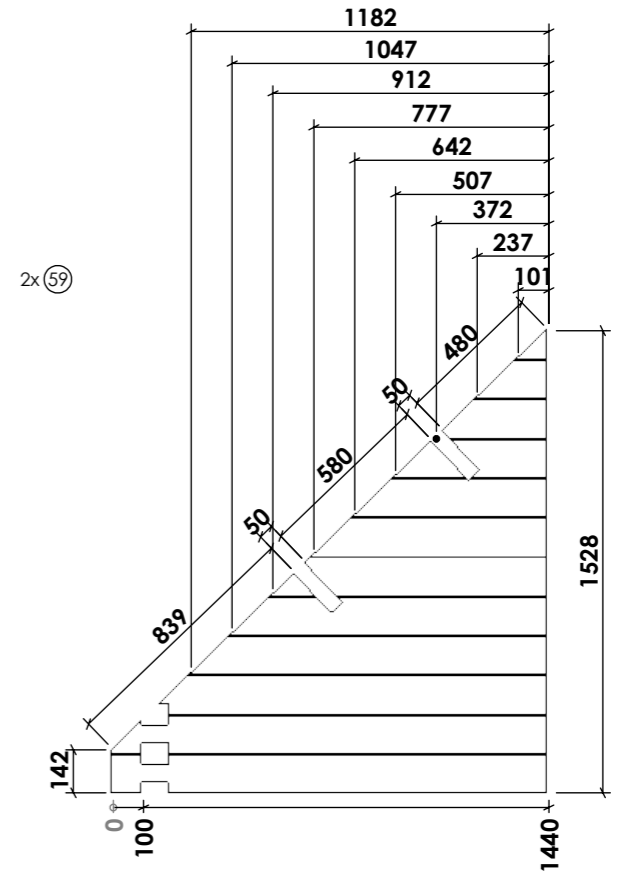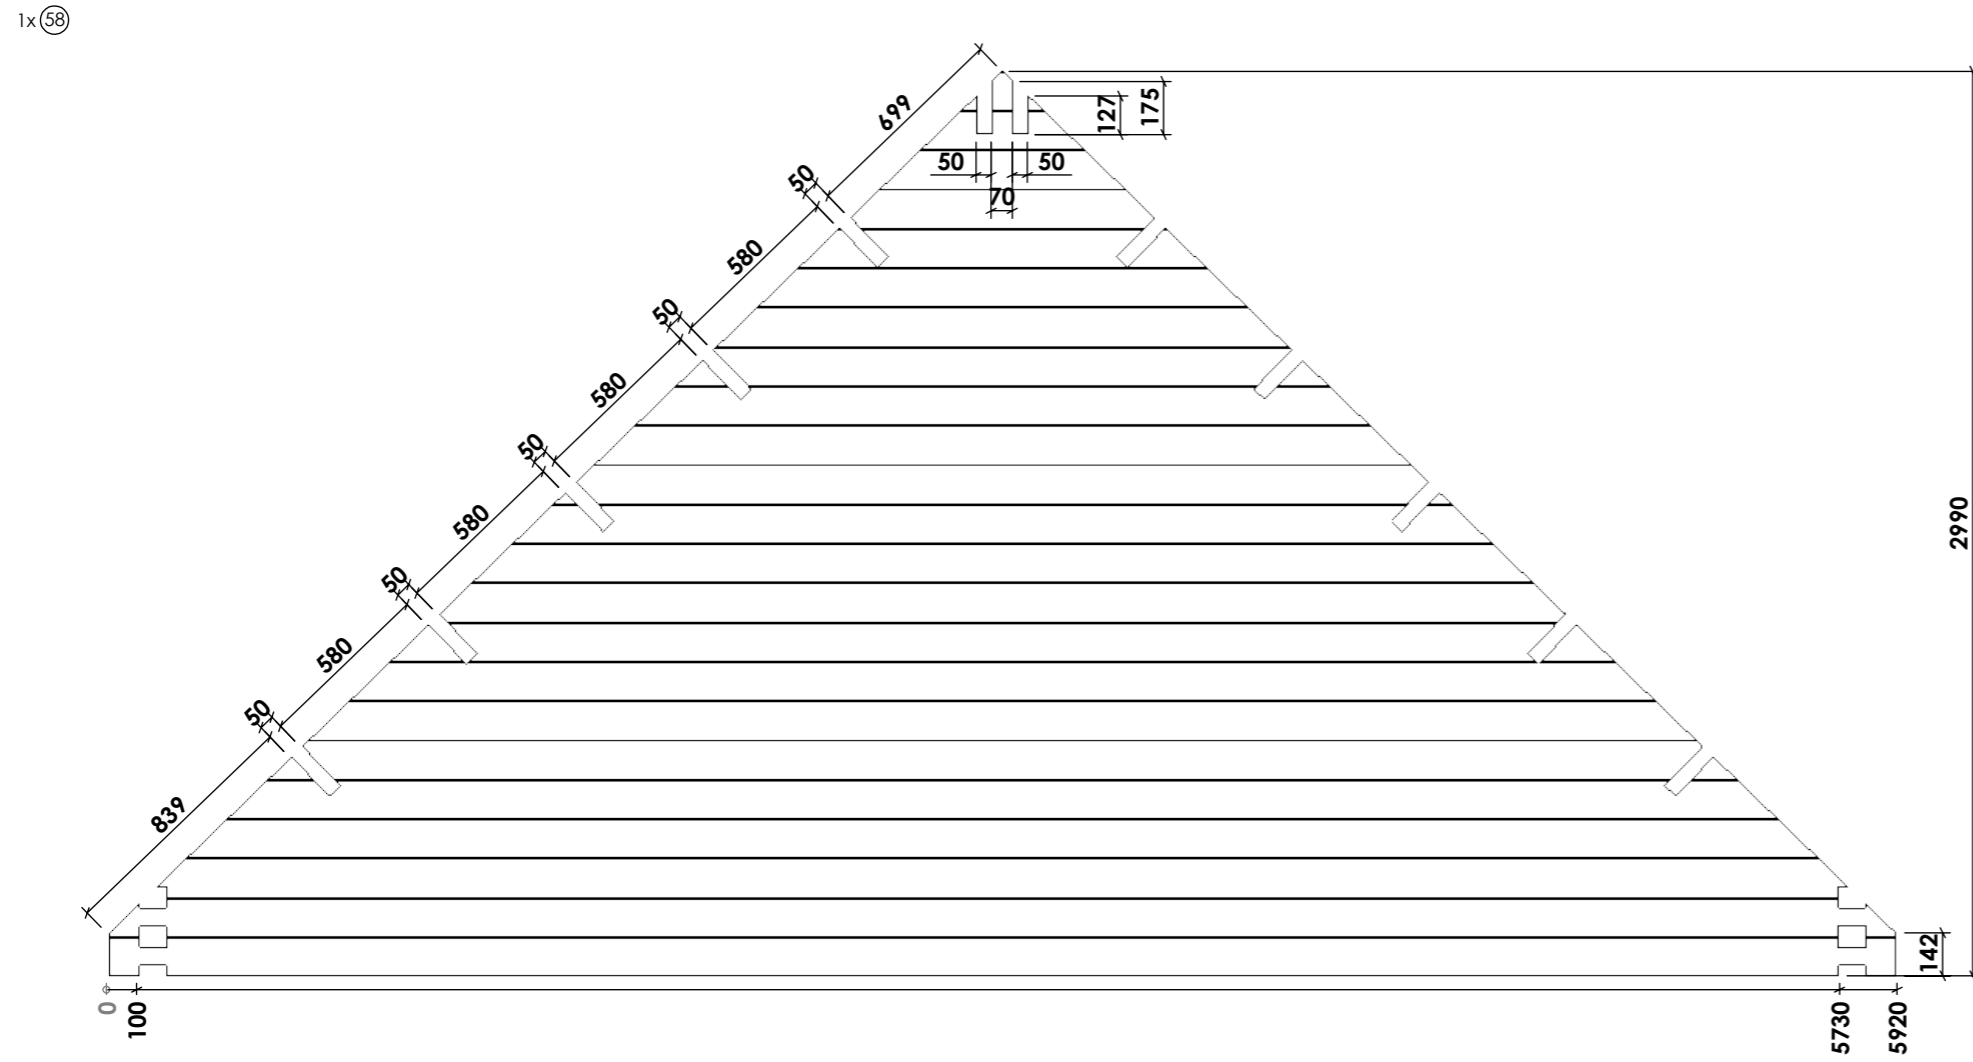

Date	2021-05-11
------	------------

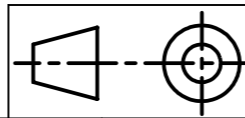

Sheet 13-13	Date
-------------	------

2022-05-11 13:07:17

20221 Amber (90) [W]