






Date	2024-01-23
	15:33:37

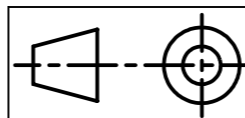





G	Sheet 1-7	2024-01-23 15:33:37	Folkstugan 25sqm (44)	A3
		Date		view 1

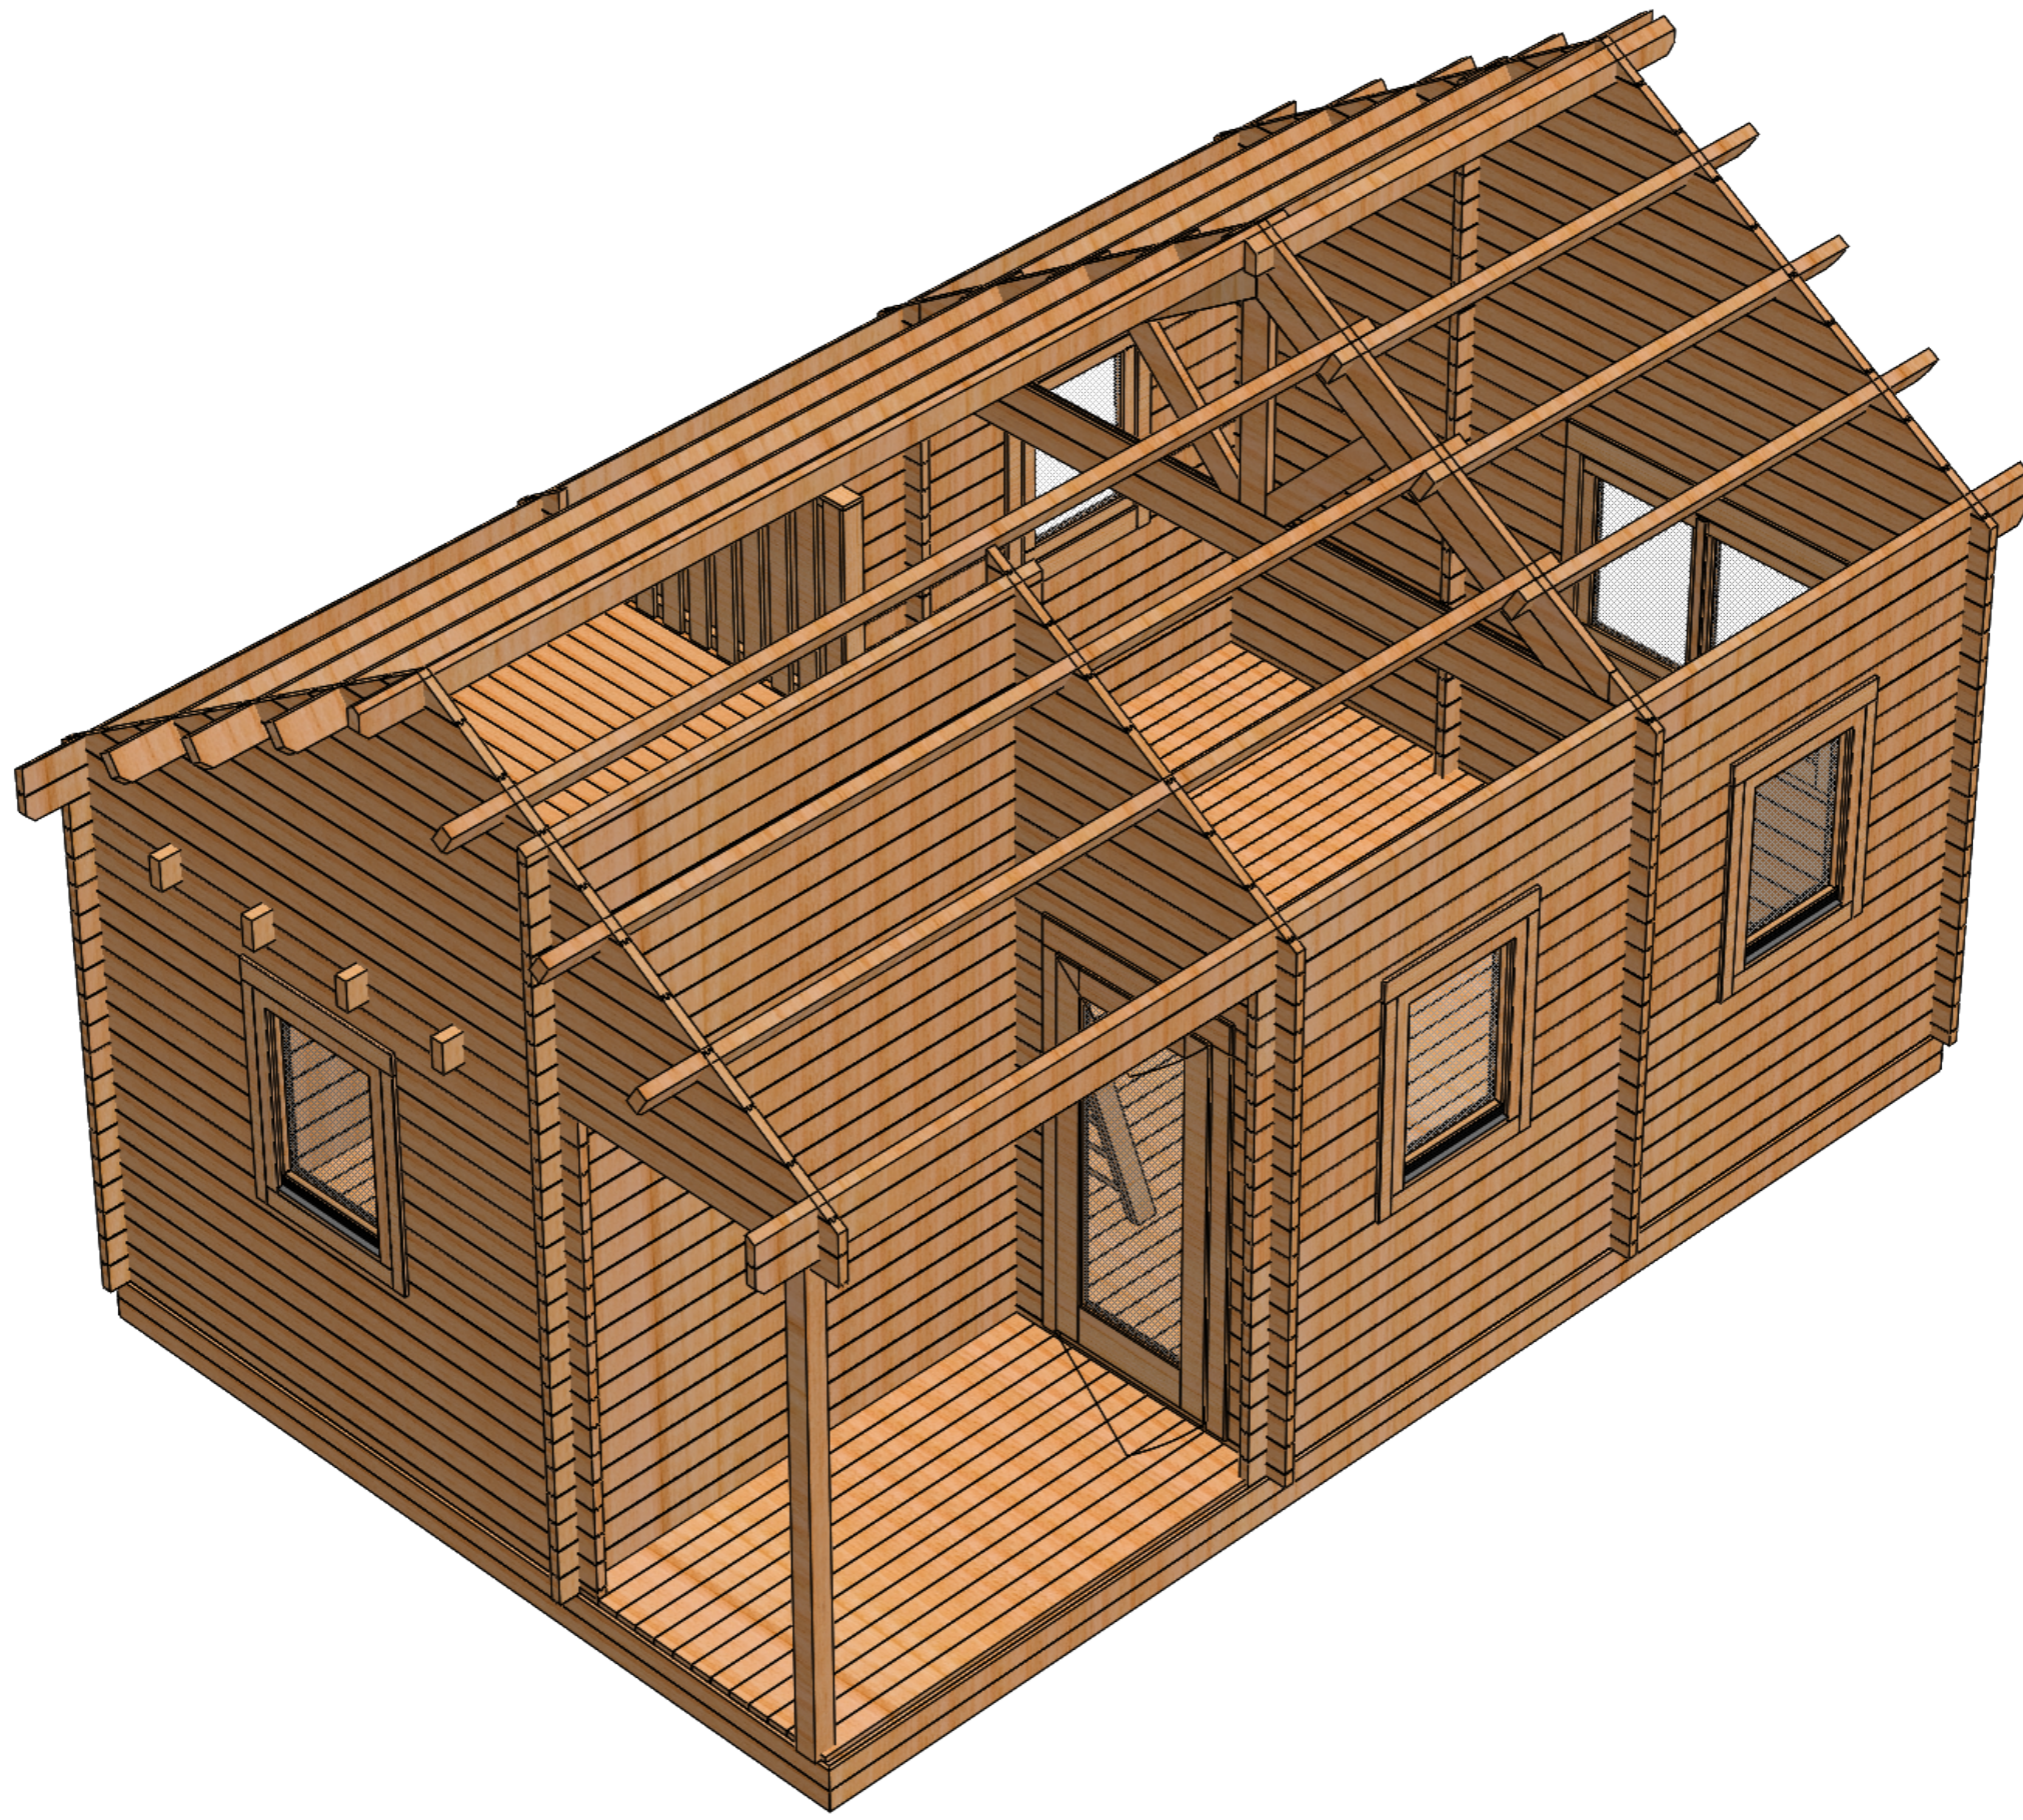


Date	2024-01-23
	15:33:37

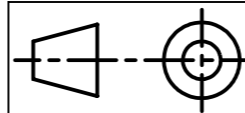

G	Sheet 3-7	2024-01-23 15:33:37	Folkstugan 25sqm (44)	A3
		Date		view 3

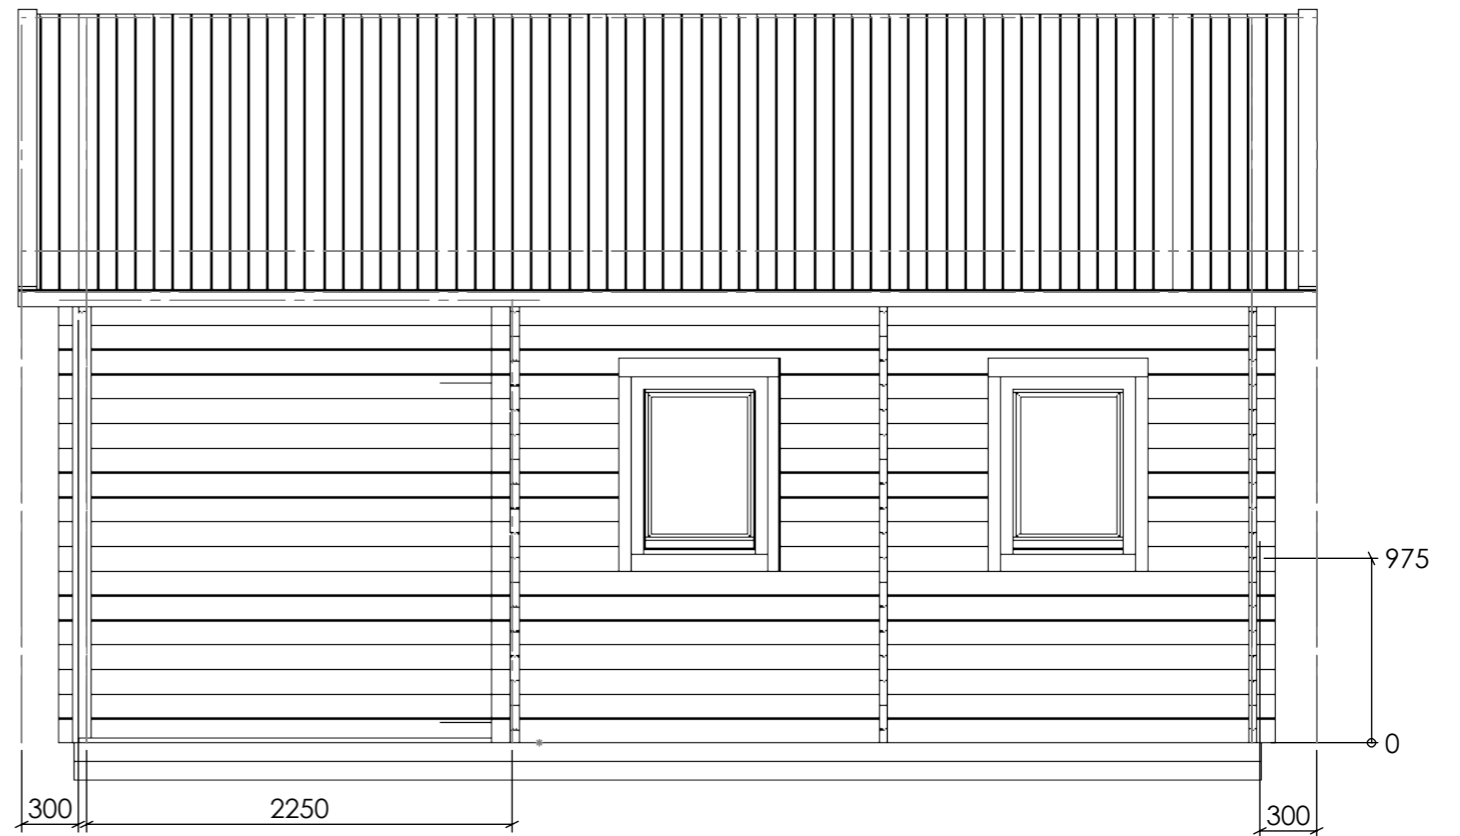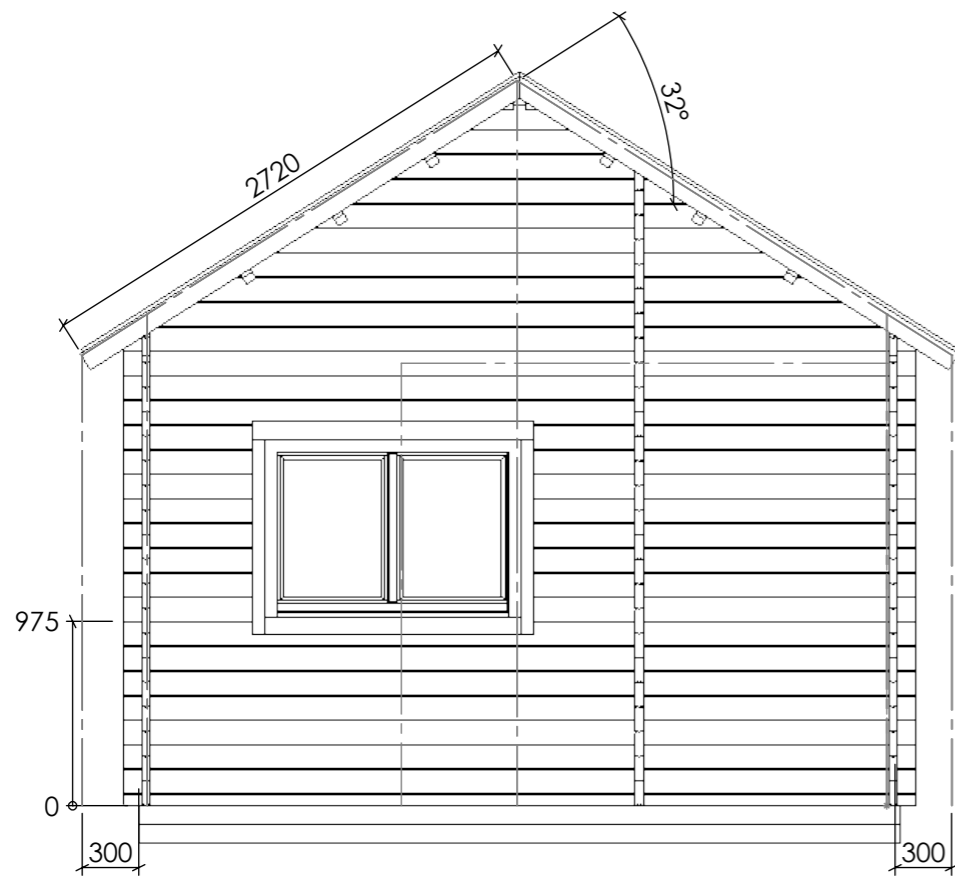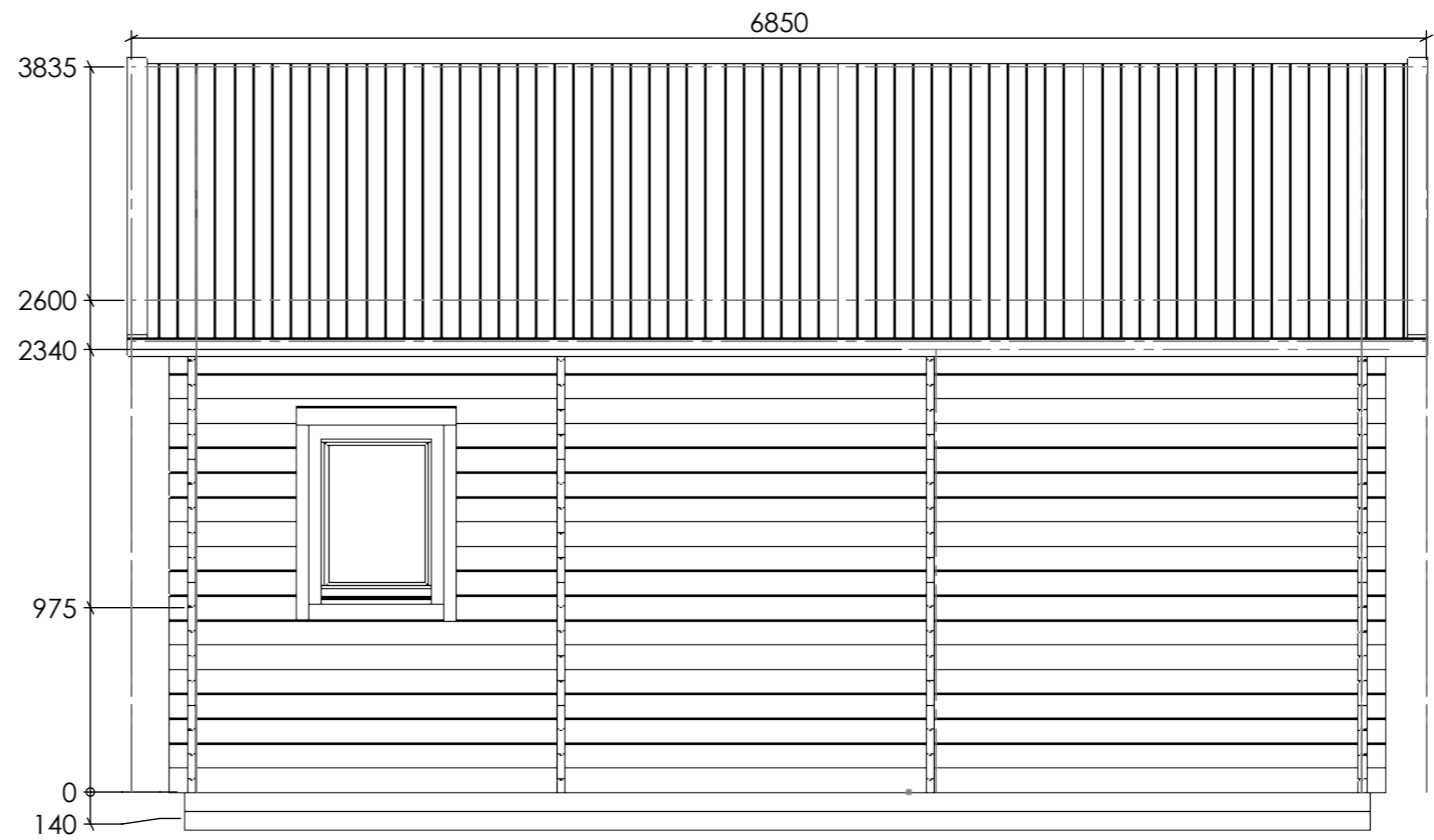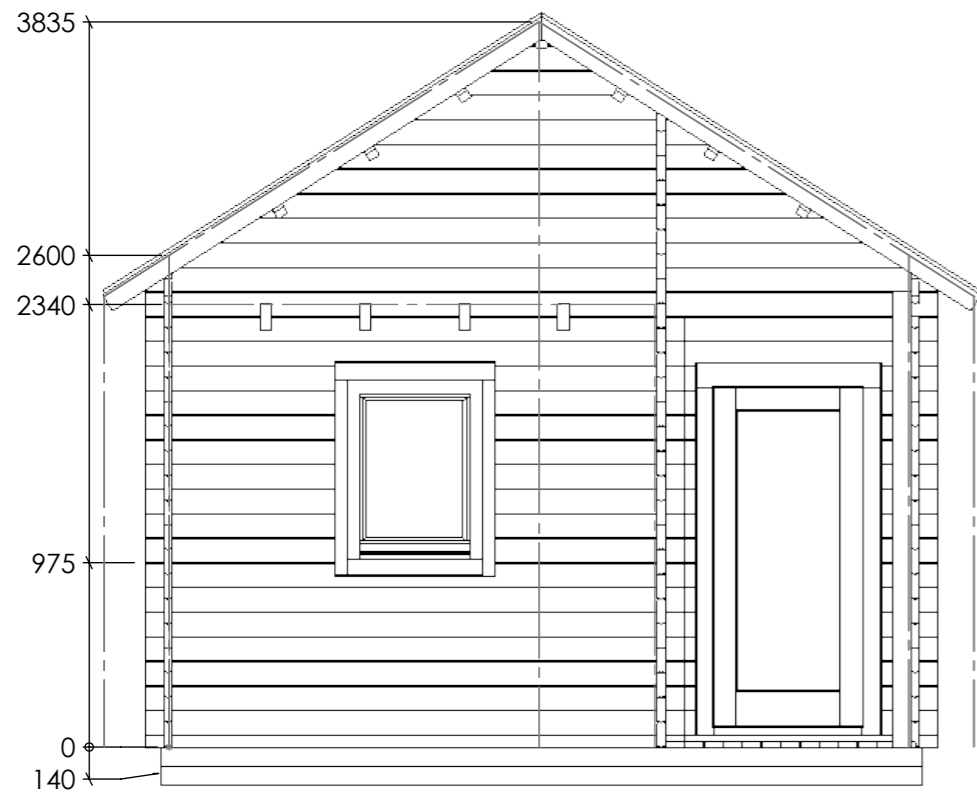

Date	2024-01-23
	15:33:37

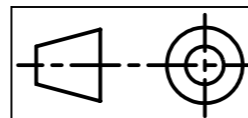

G

Sheet 4-7


2024-01-23
15:33:37

Date


Folkstugan 25sqm (44)

facades


A3

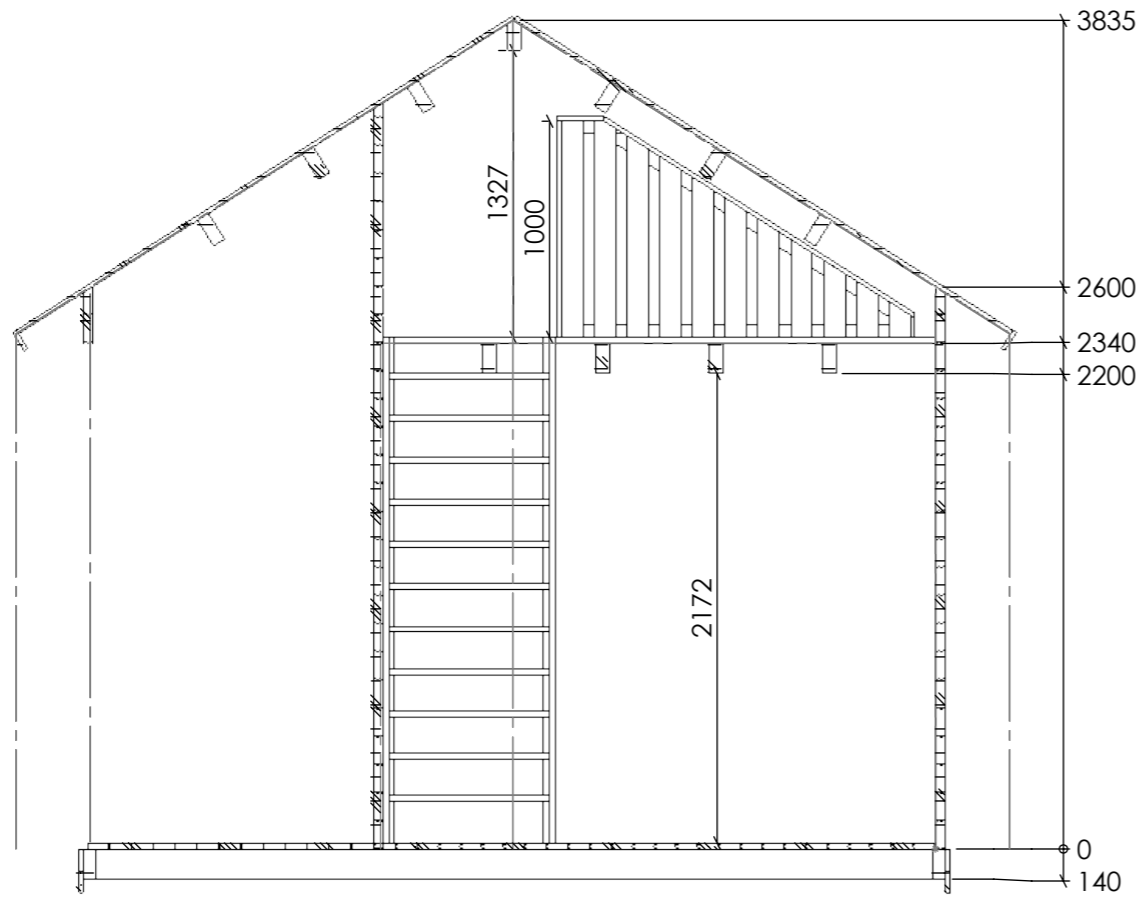


B-B

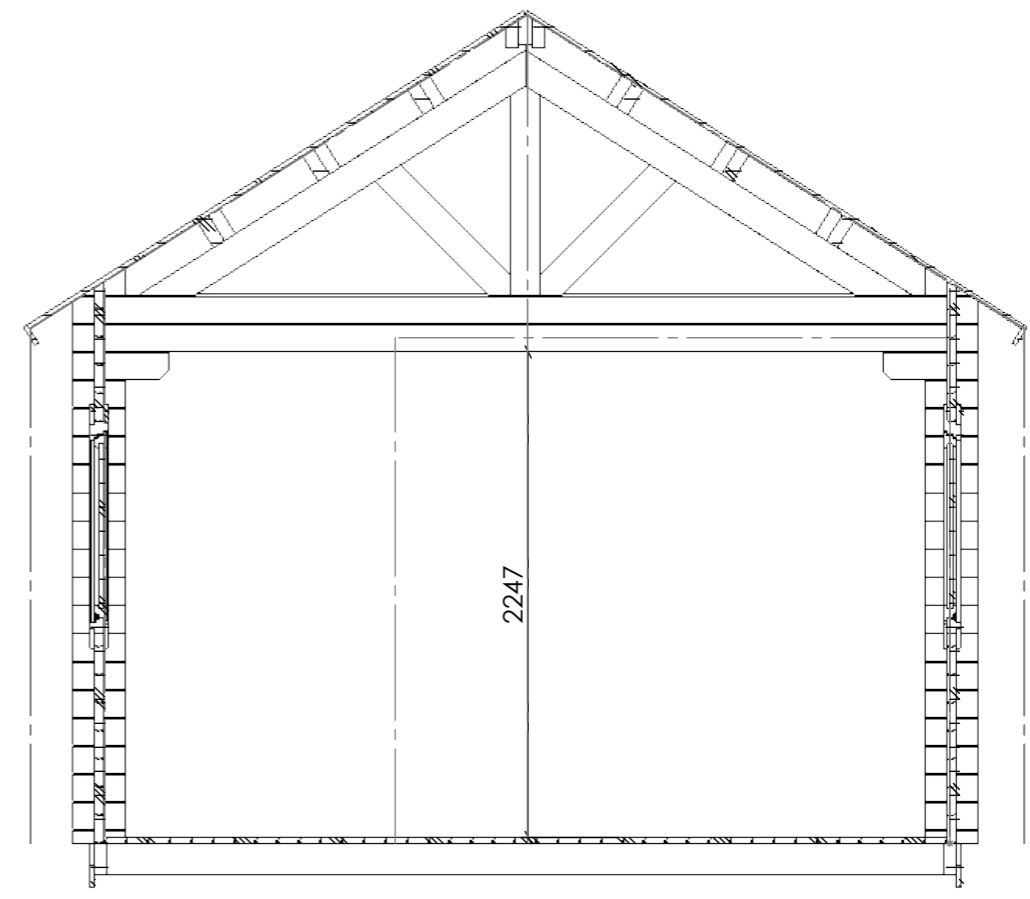


C-C

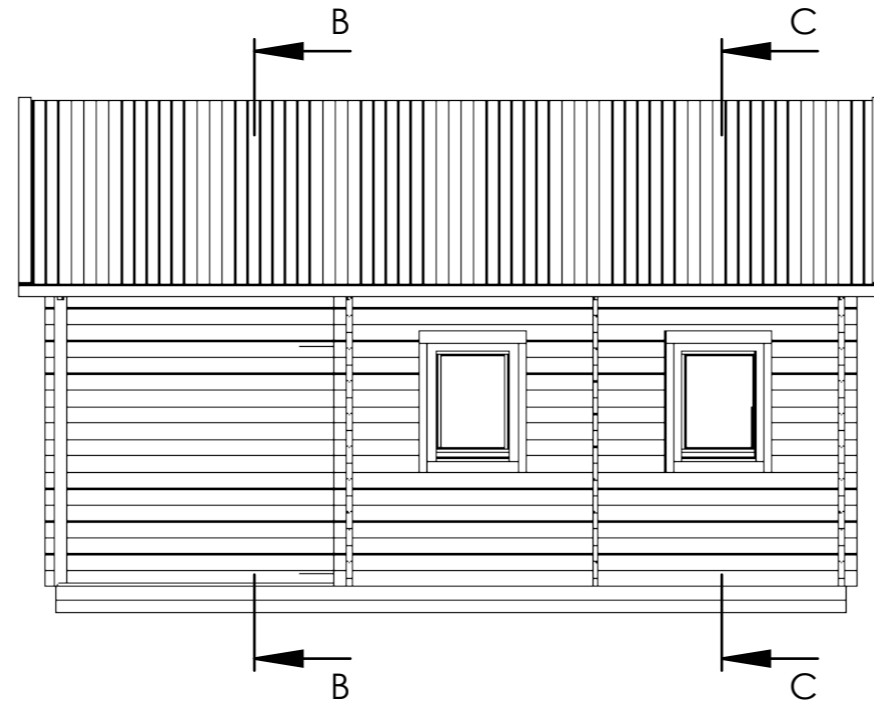


Date	2024-01-23
	15:33:37

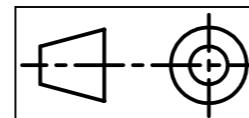

G	Sheet 5-7	2024-01-23 15:33:37	Folkstugan 25sqm (44)	A3
		Date		Section

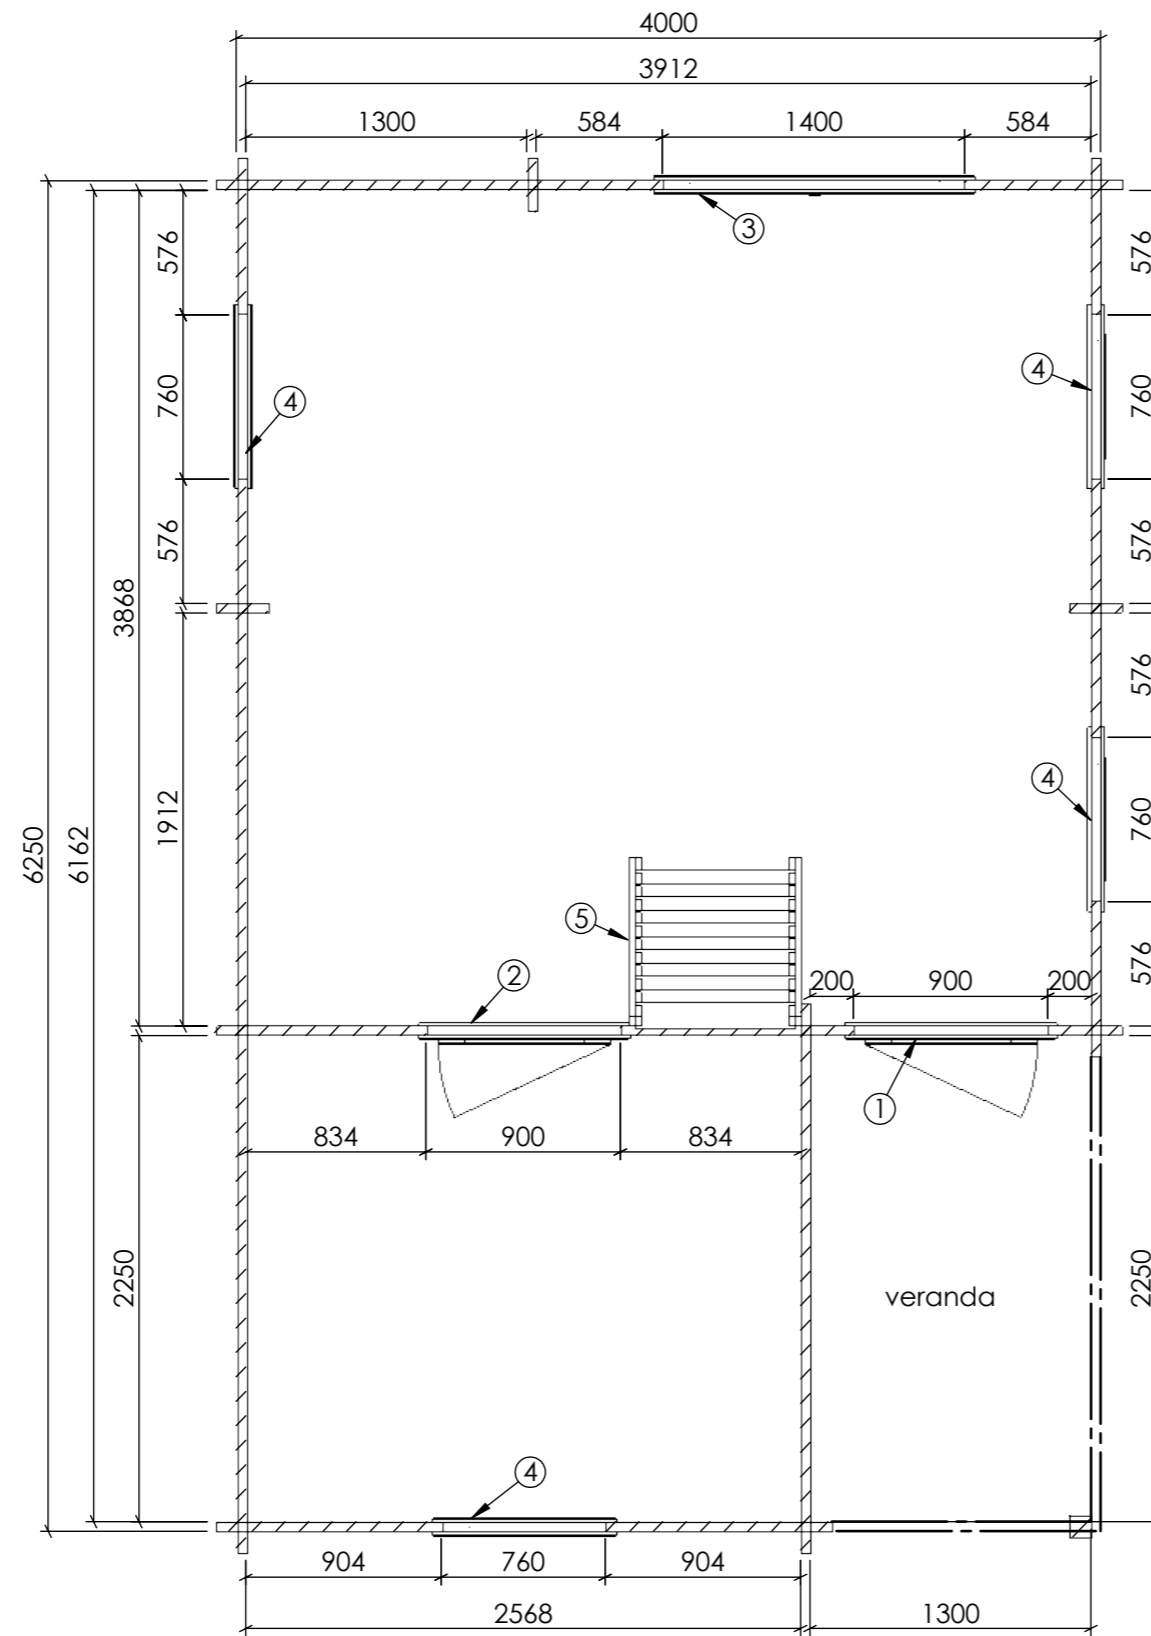


Plan A

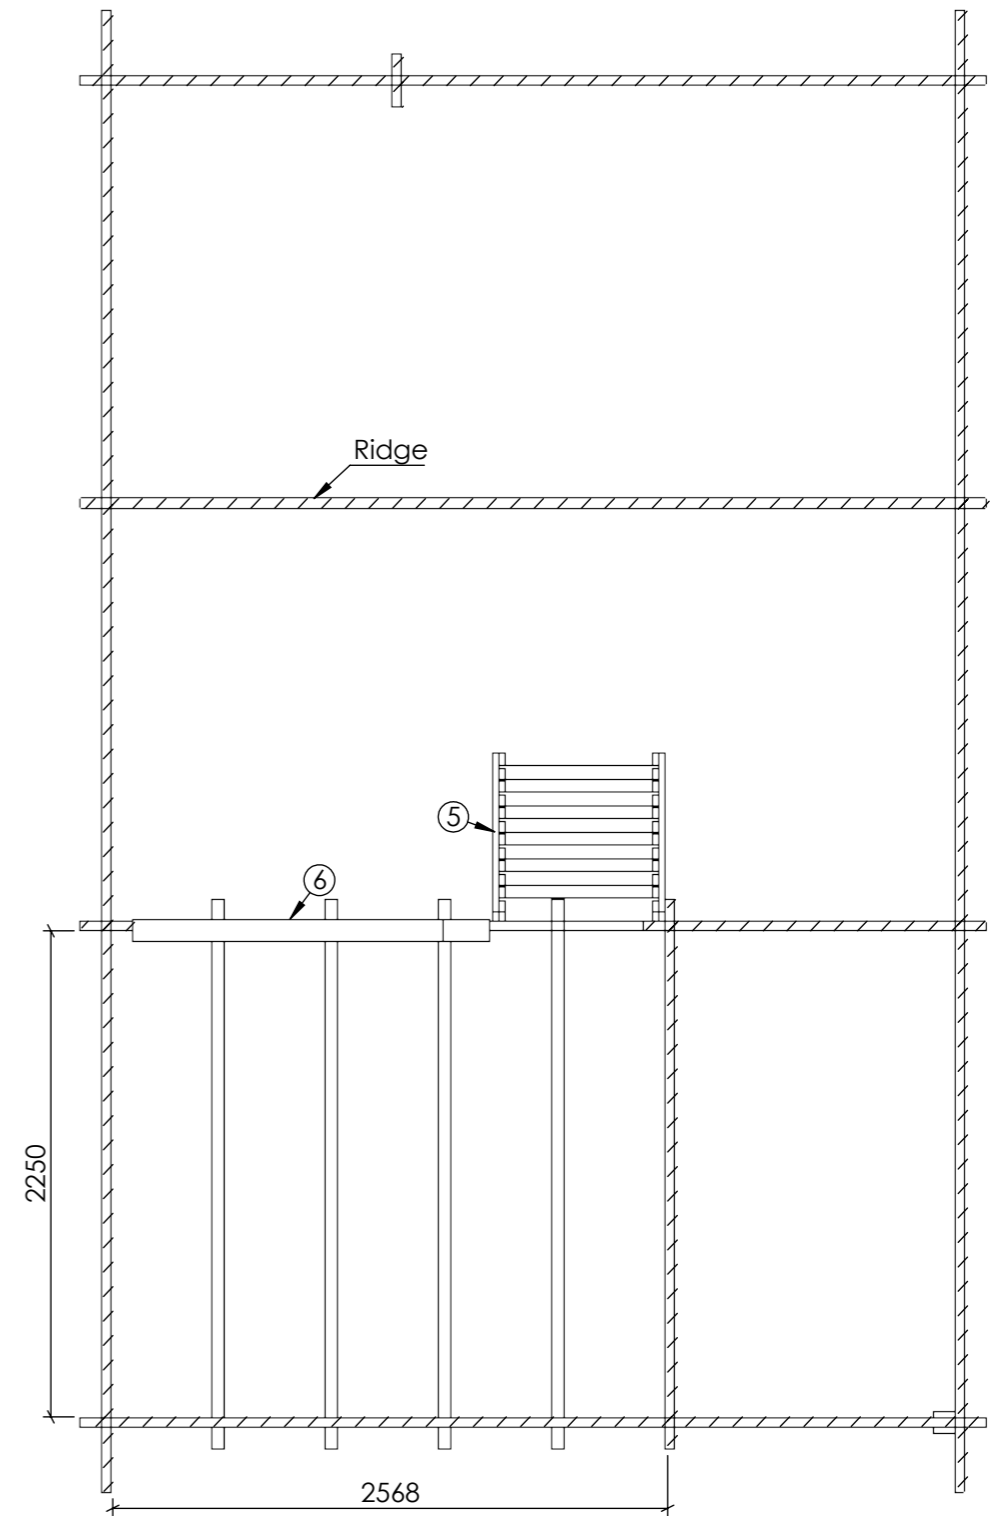

Plan B



ITEM NO.	Element	QTY.
1	Door 1880x880	1
2	Door 1880x880	1
3	Window 980x1380	1
4	Window 980x740	4
5	Ladder	1
6	Fence	1

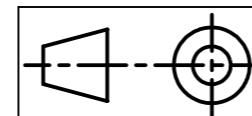

G	Sheet 6-7	2024-01-23 15:33:37	Folkstugan 25sqm (44)	A3
		Date		Plan

Date	2024-01-23 15:33:37
	5.78

Date	2024-01-23 15:33:37

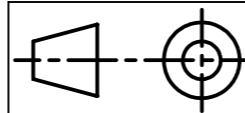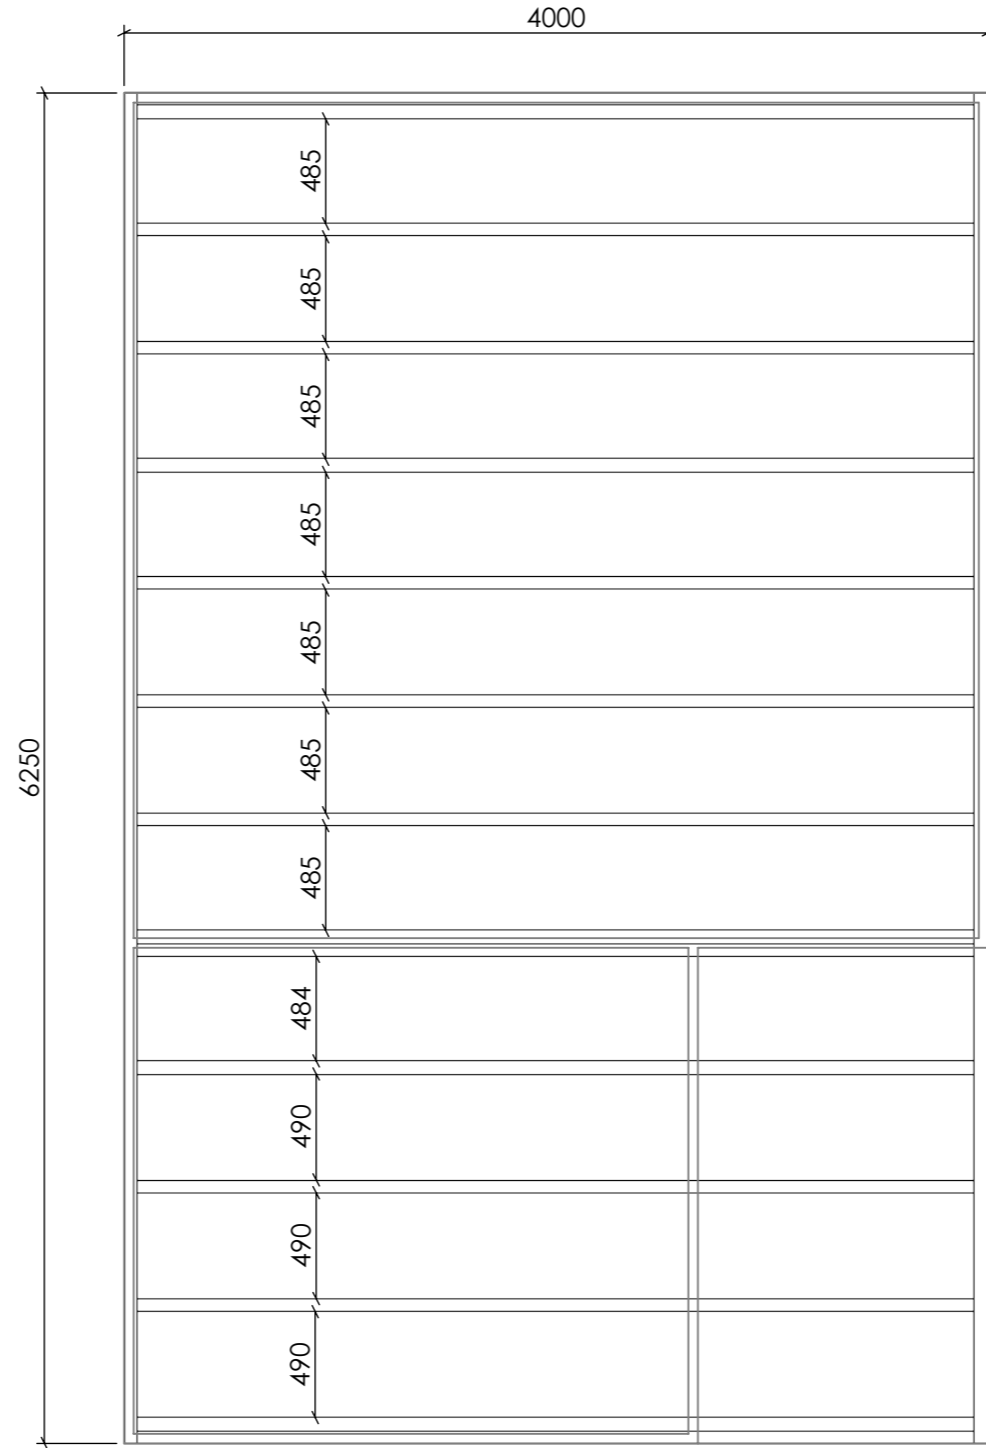

G	Sheet 7-7	2024-01-23 15:33:37	Folkstugan 25sqm (44)	A3
		Date		floor plan