


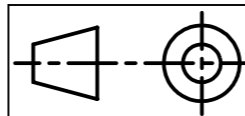


Date	
2024-01-23	
16:21:30	




G	Sheet 1-7	2024-01-23 16:21:30	Folkstugan 30sqm (44)	A3
		Date		view 1




Date	2024-01-23
	16:21:30

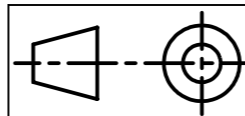





G	Sheet 2-7	2024-01-23 16:21:30	Folkstugan 30sqm (44)	A3
		Date		view 2

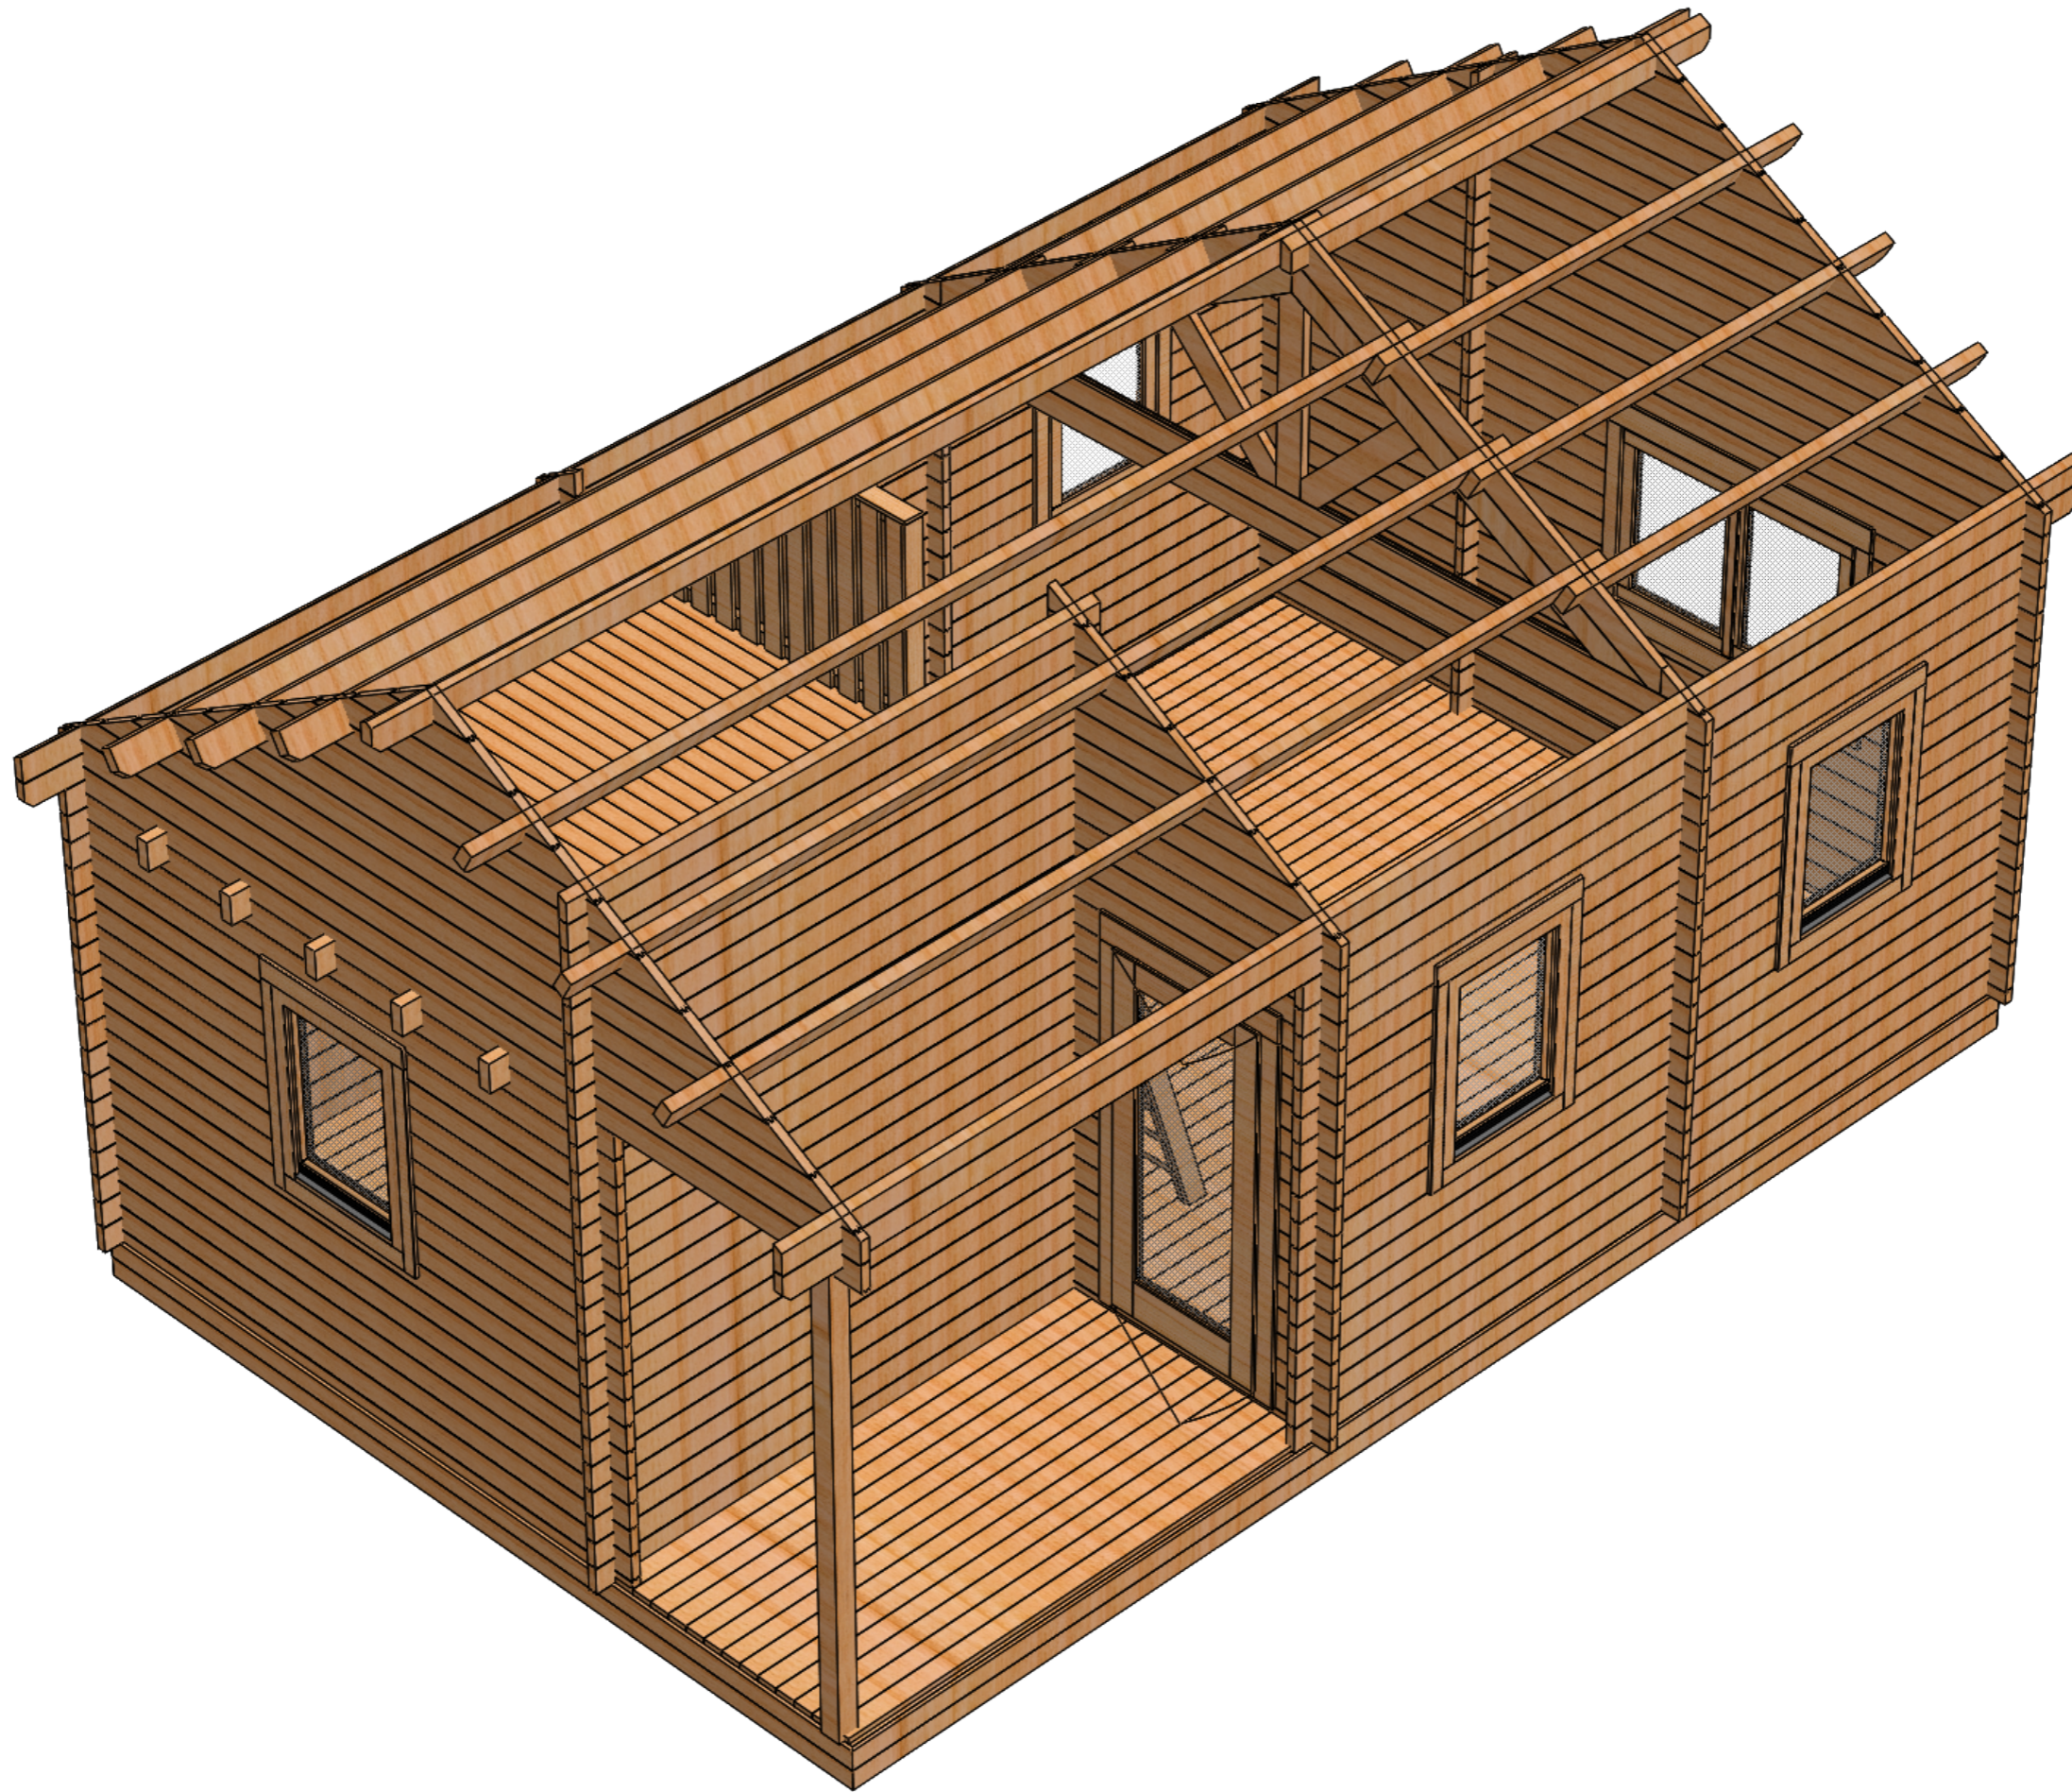


Date	2024-01-23
	16:21:30

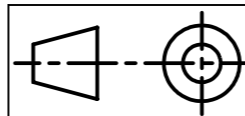


G	Sheet 3-7	2024-01-23 16:21:30	Folkstugan 30sqm (44)	A3
		Date		view 3

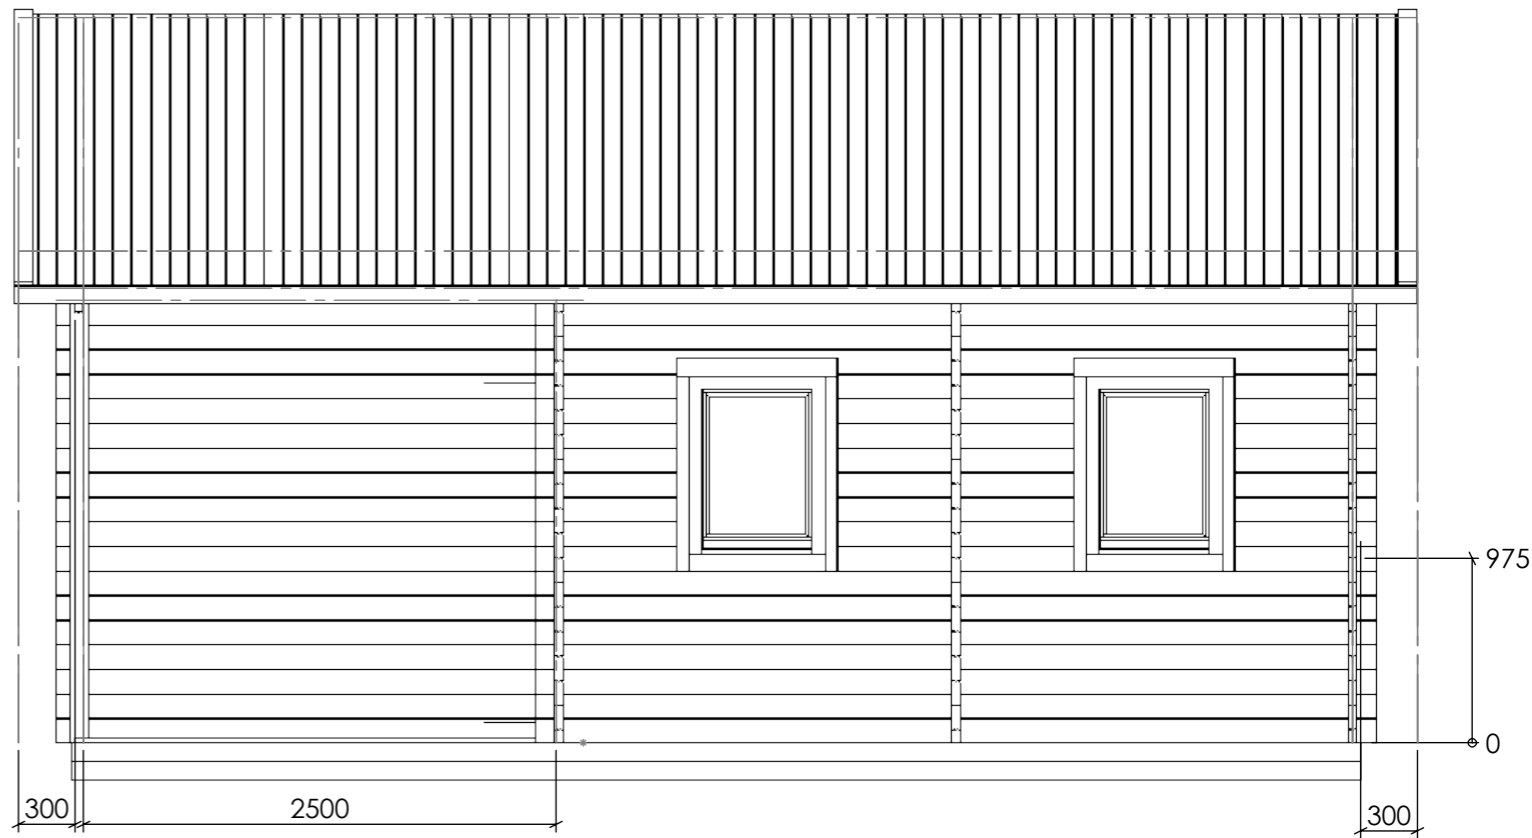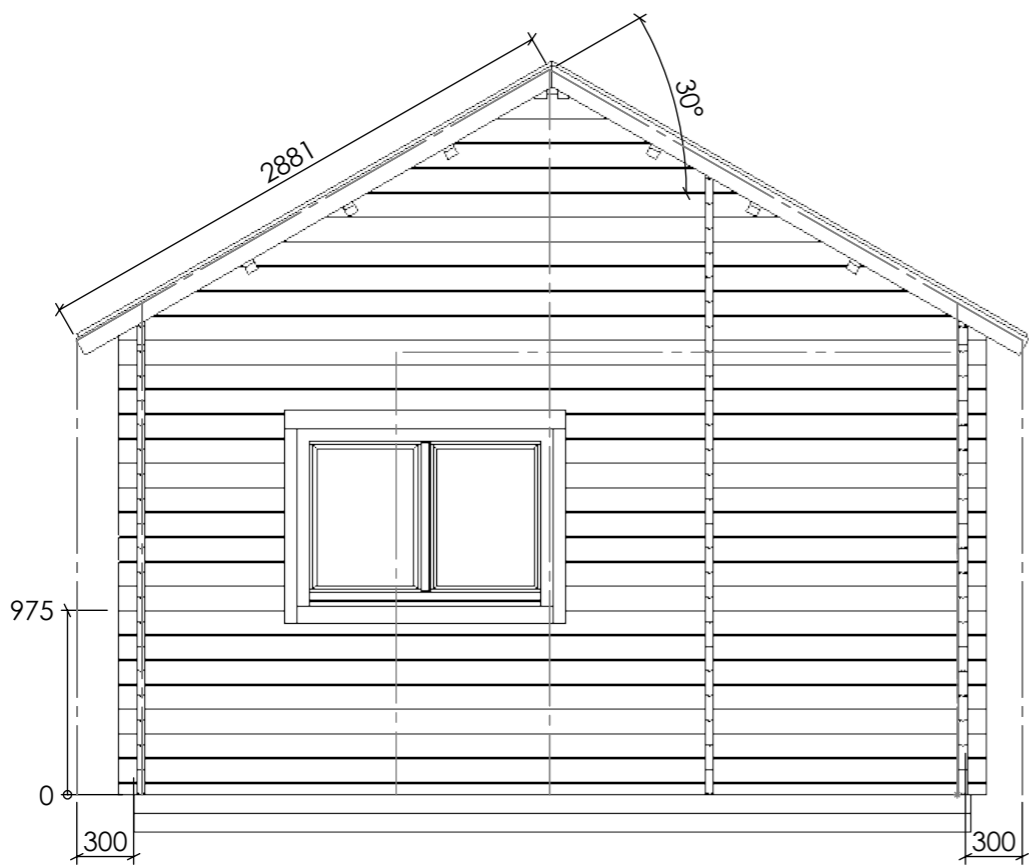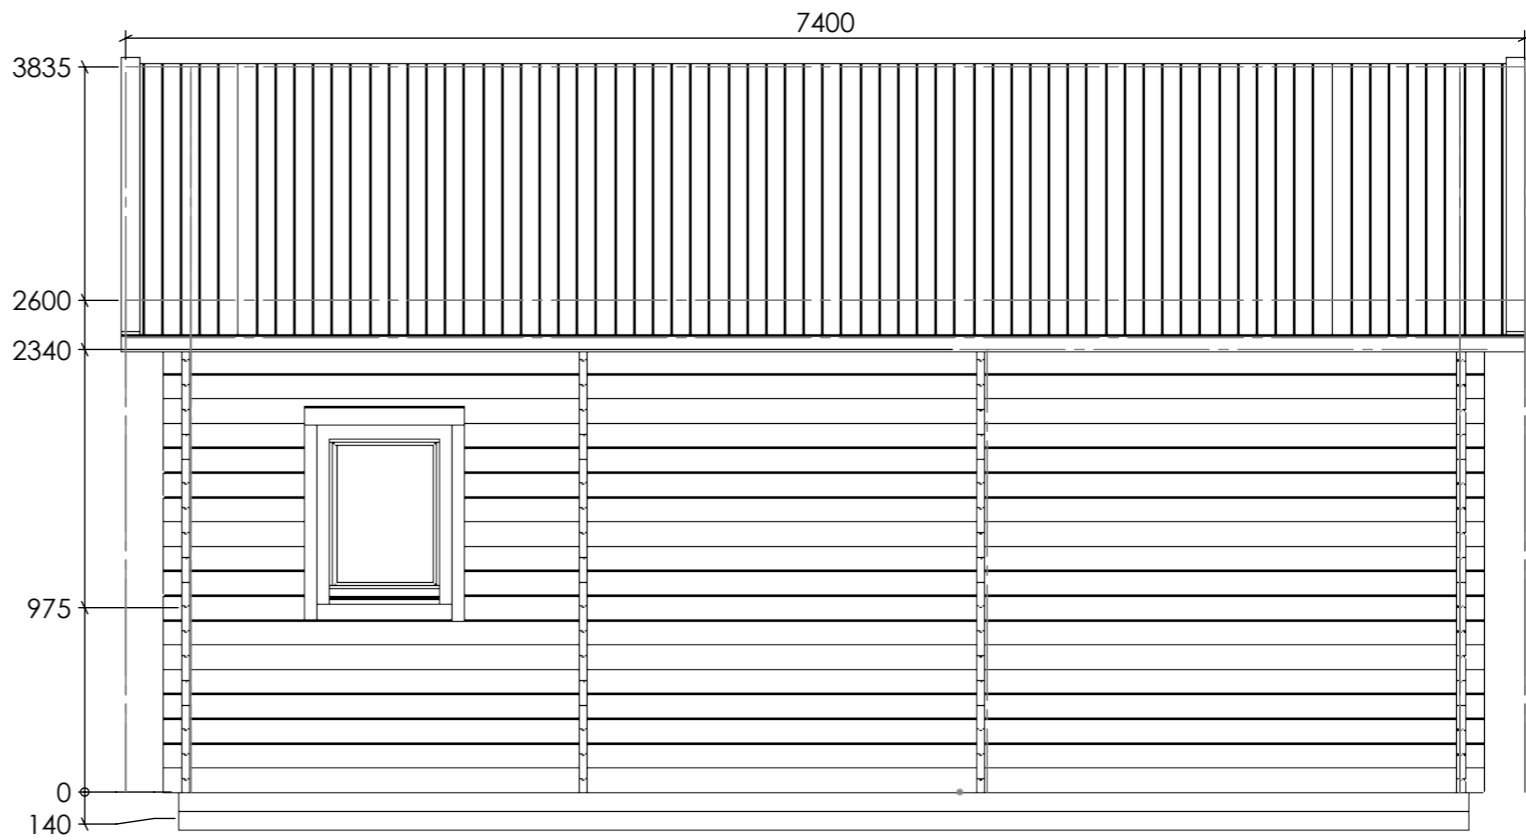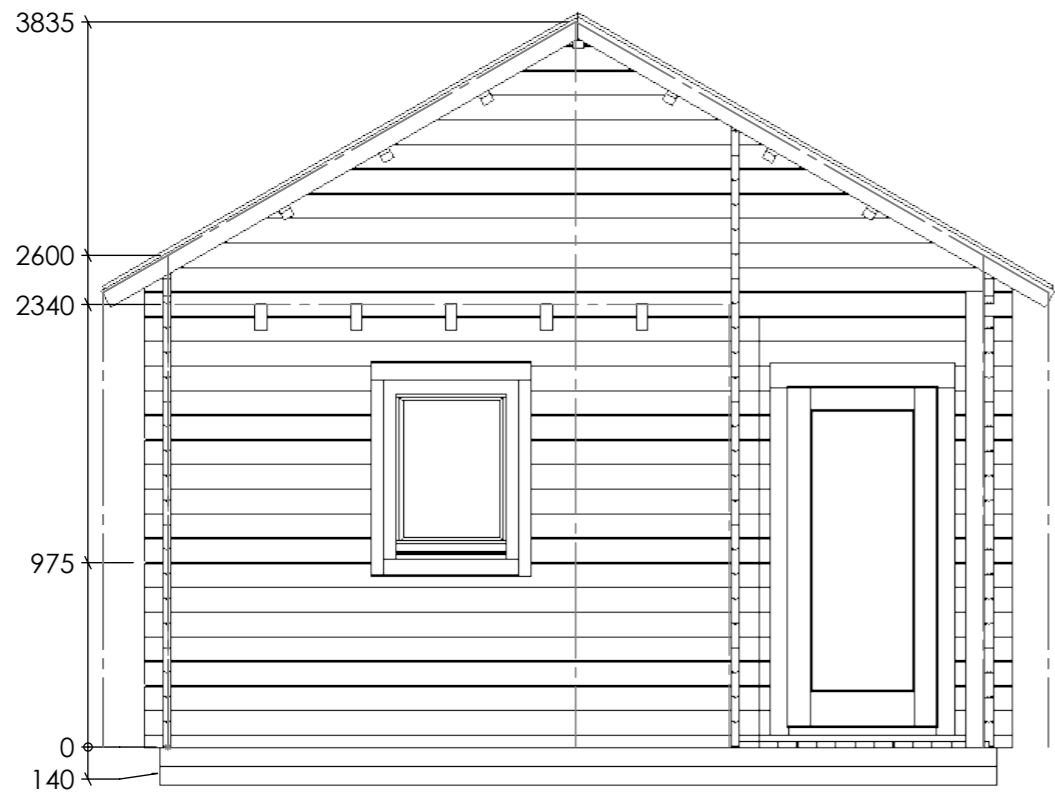


Date	2024-01-23
	16:21:30

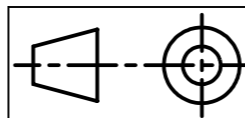


G	Sheet 4-7	Date	2024-01-23 16:21:30	Folkstugan 30sqm (44)	A3
					facades

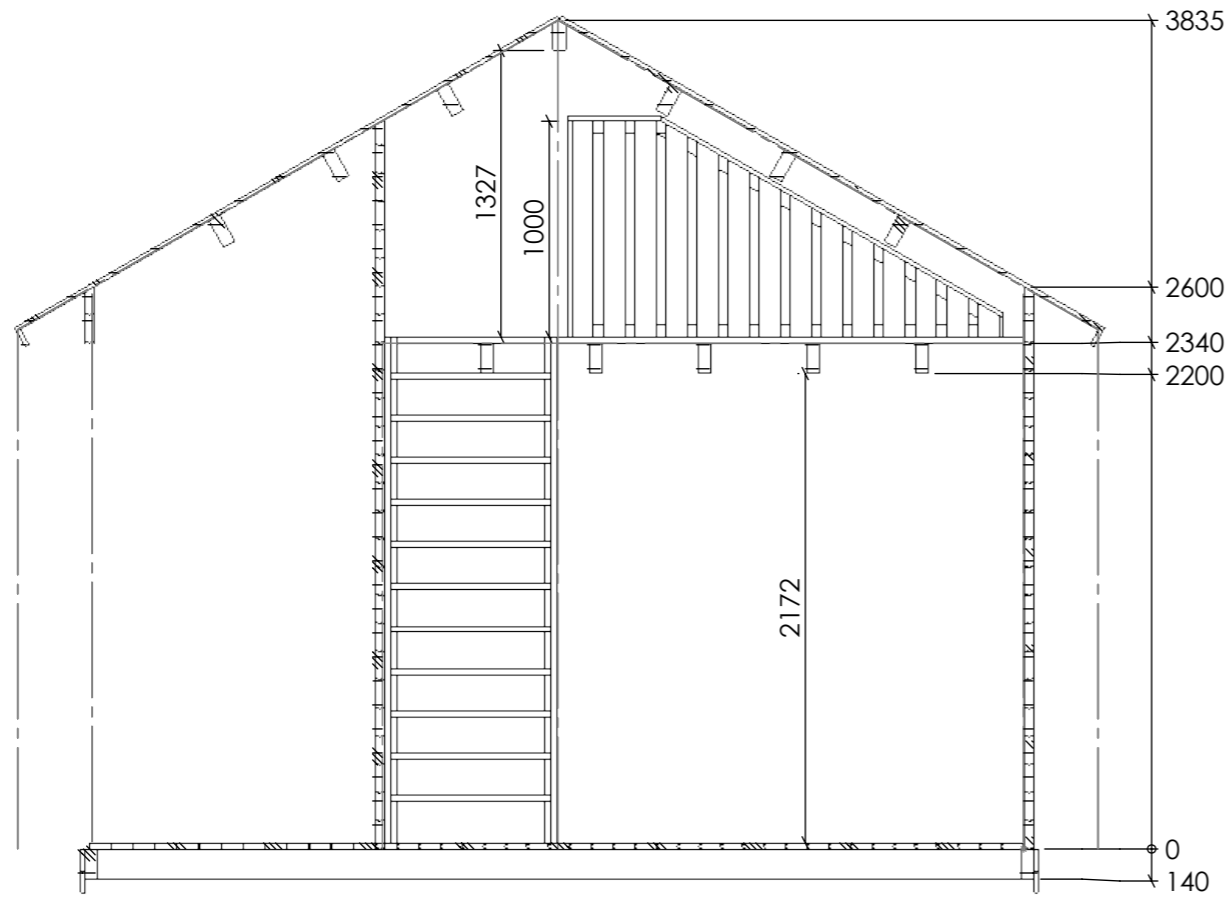


B-B

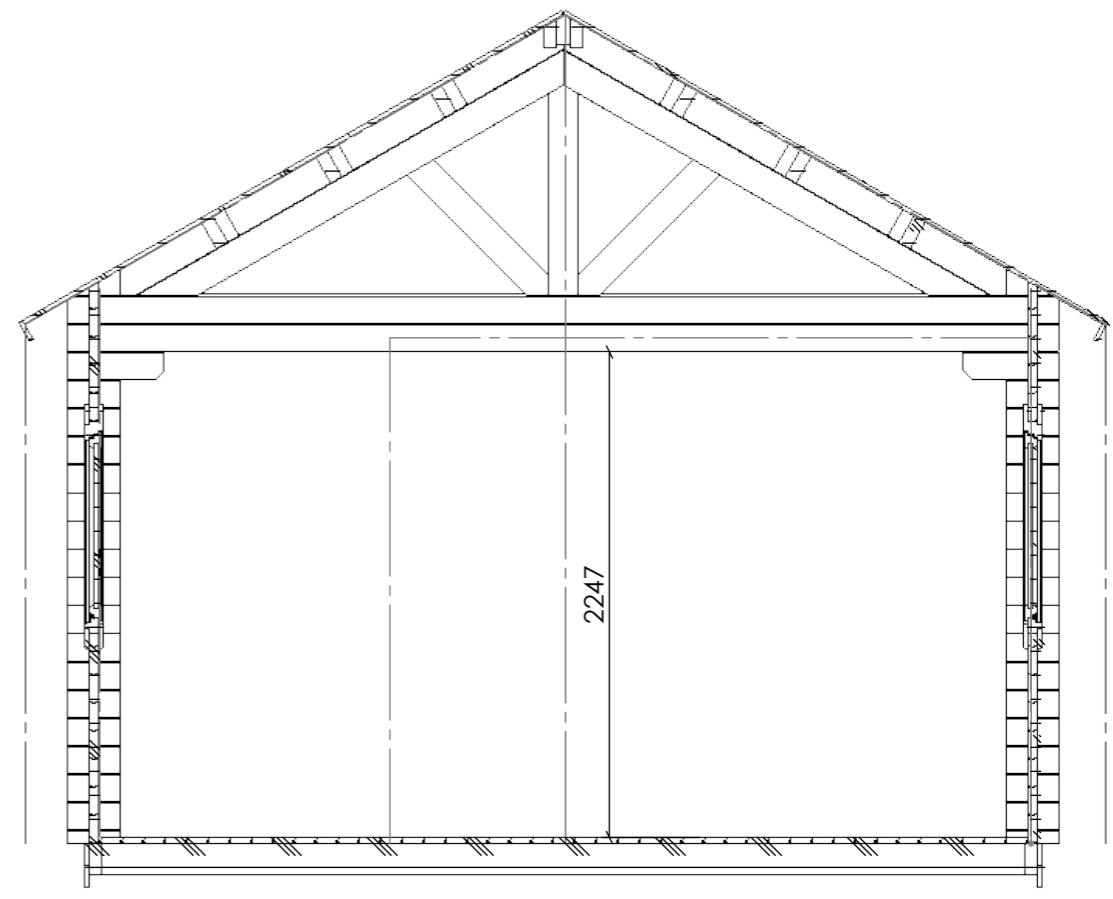


C-C

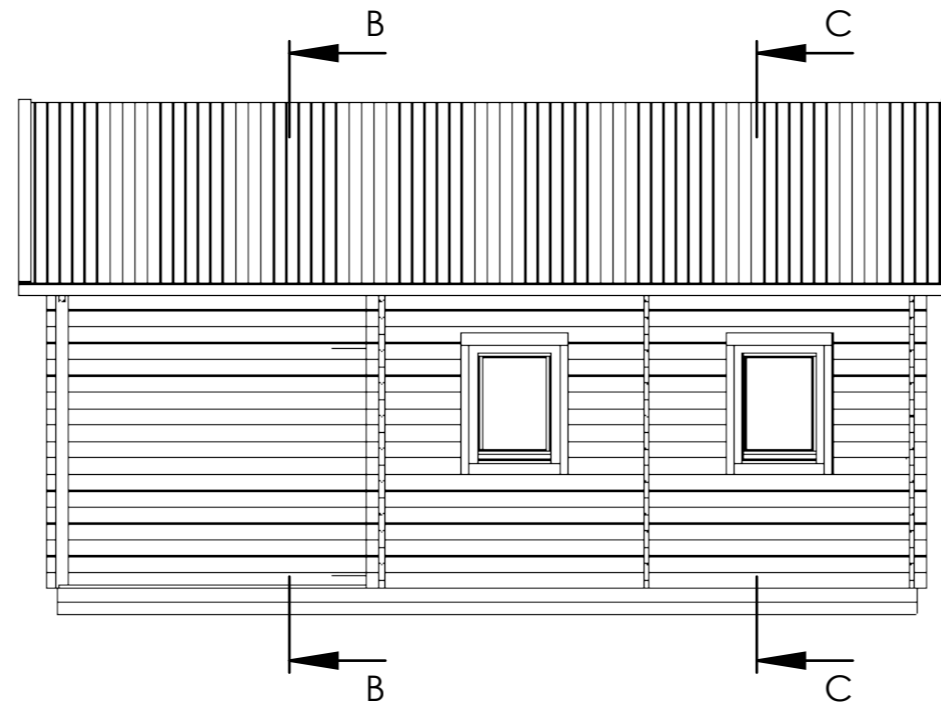


Date	2024-01-23
	16:21:30

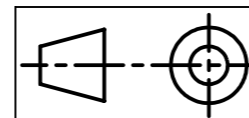

G	Sheet 5-7	2024-01-23 16:21:30	Folkstugan 30sqm (44)	A3
		Date		Section

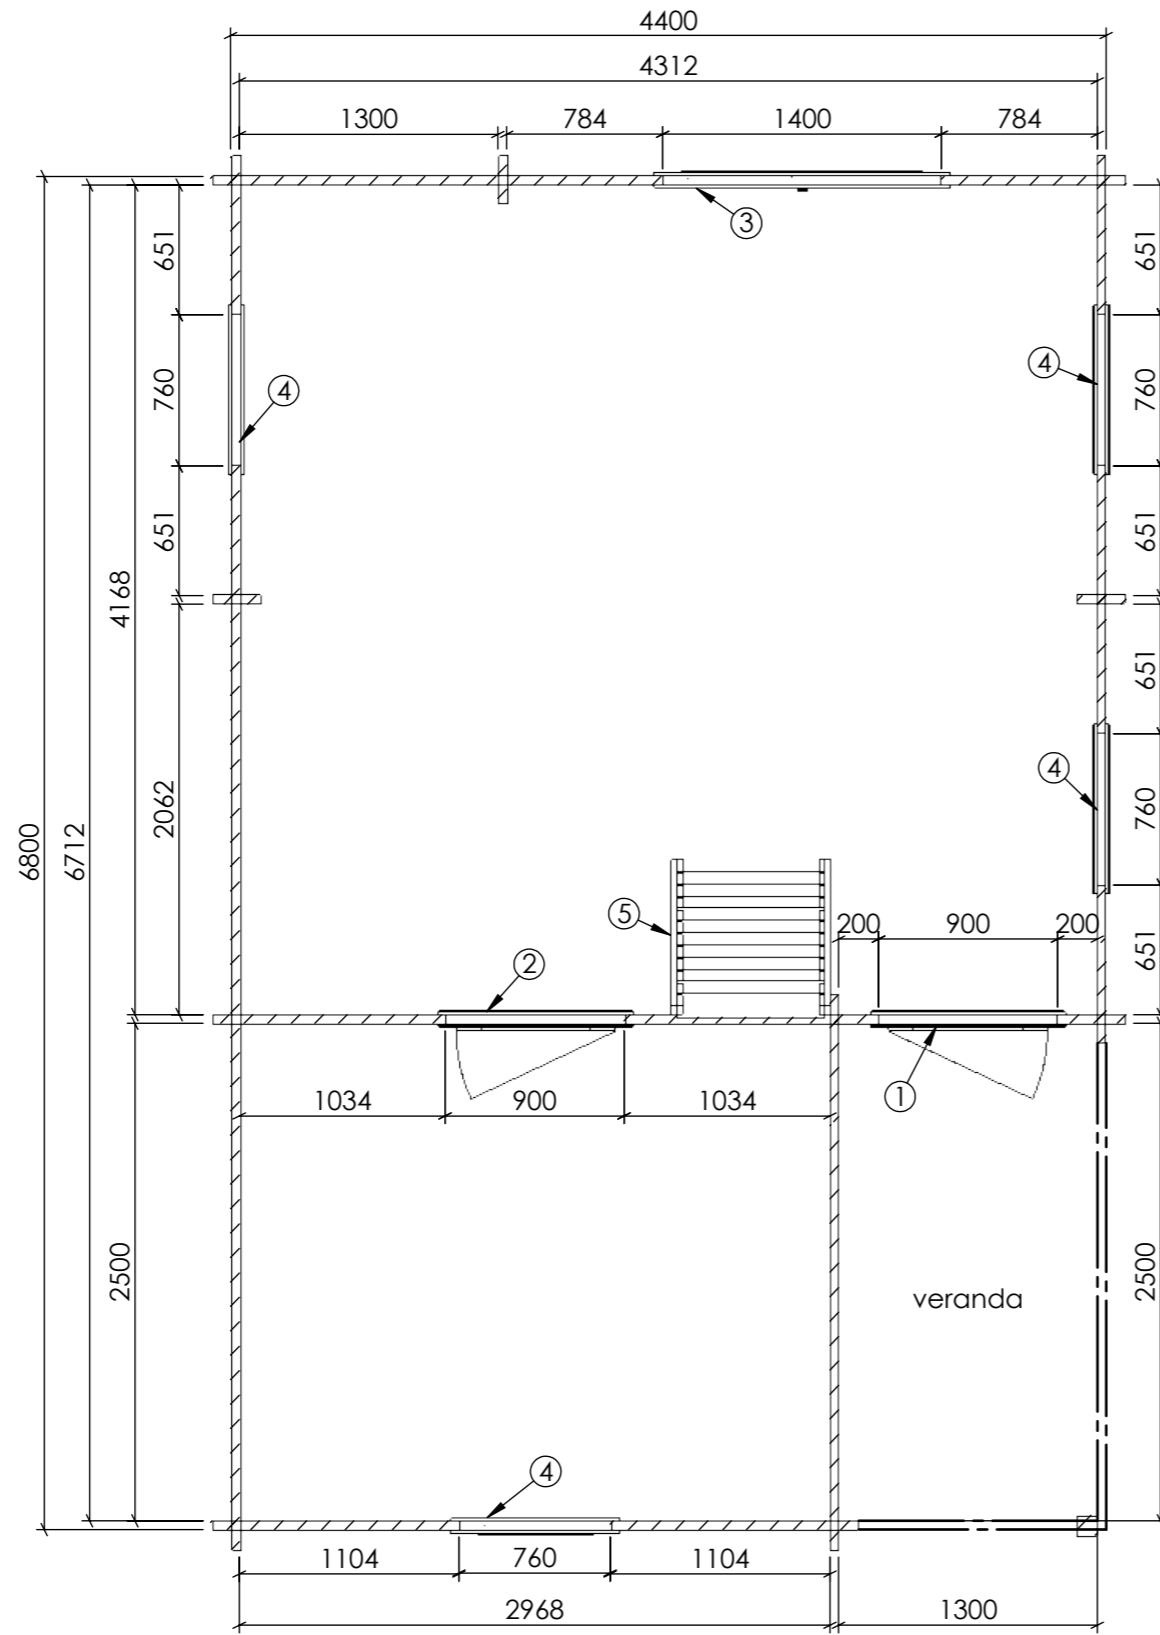


Plan A

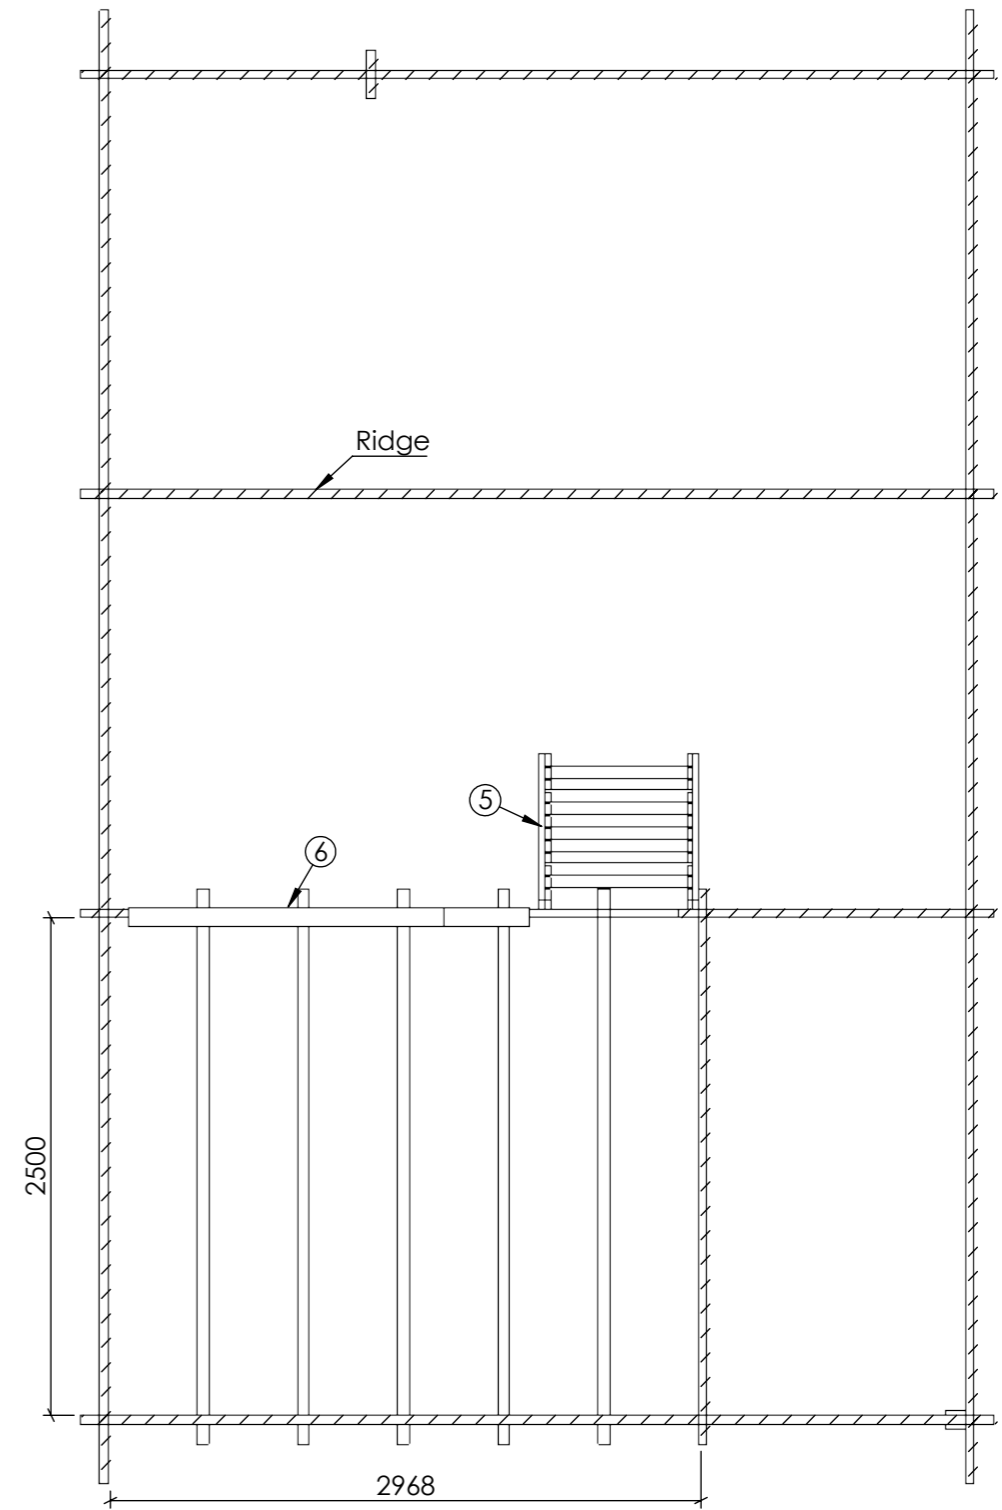

Plan B

ITEM NO.	Element	QTY.
1	Door 1880x880	1
2	Door 1880x880	1
3	Window 980x1380	1
4	Window 980x740	4
5	Ladder	1
6	Fence	1

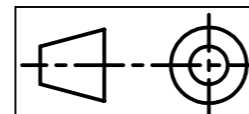

G

Sheet 6-7

2024-01-23  
16:21:30

Date


Folkstugan 30sqm (44)

Plan

A3

Date	2024-01-23 16:21:30
	6.52

Date	
2024-01-23	
16:21:30	

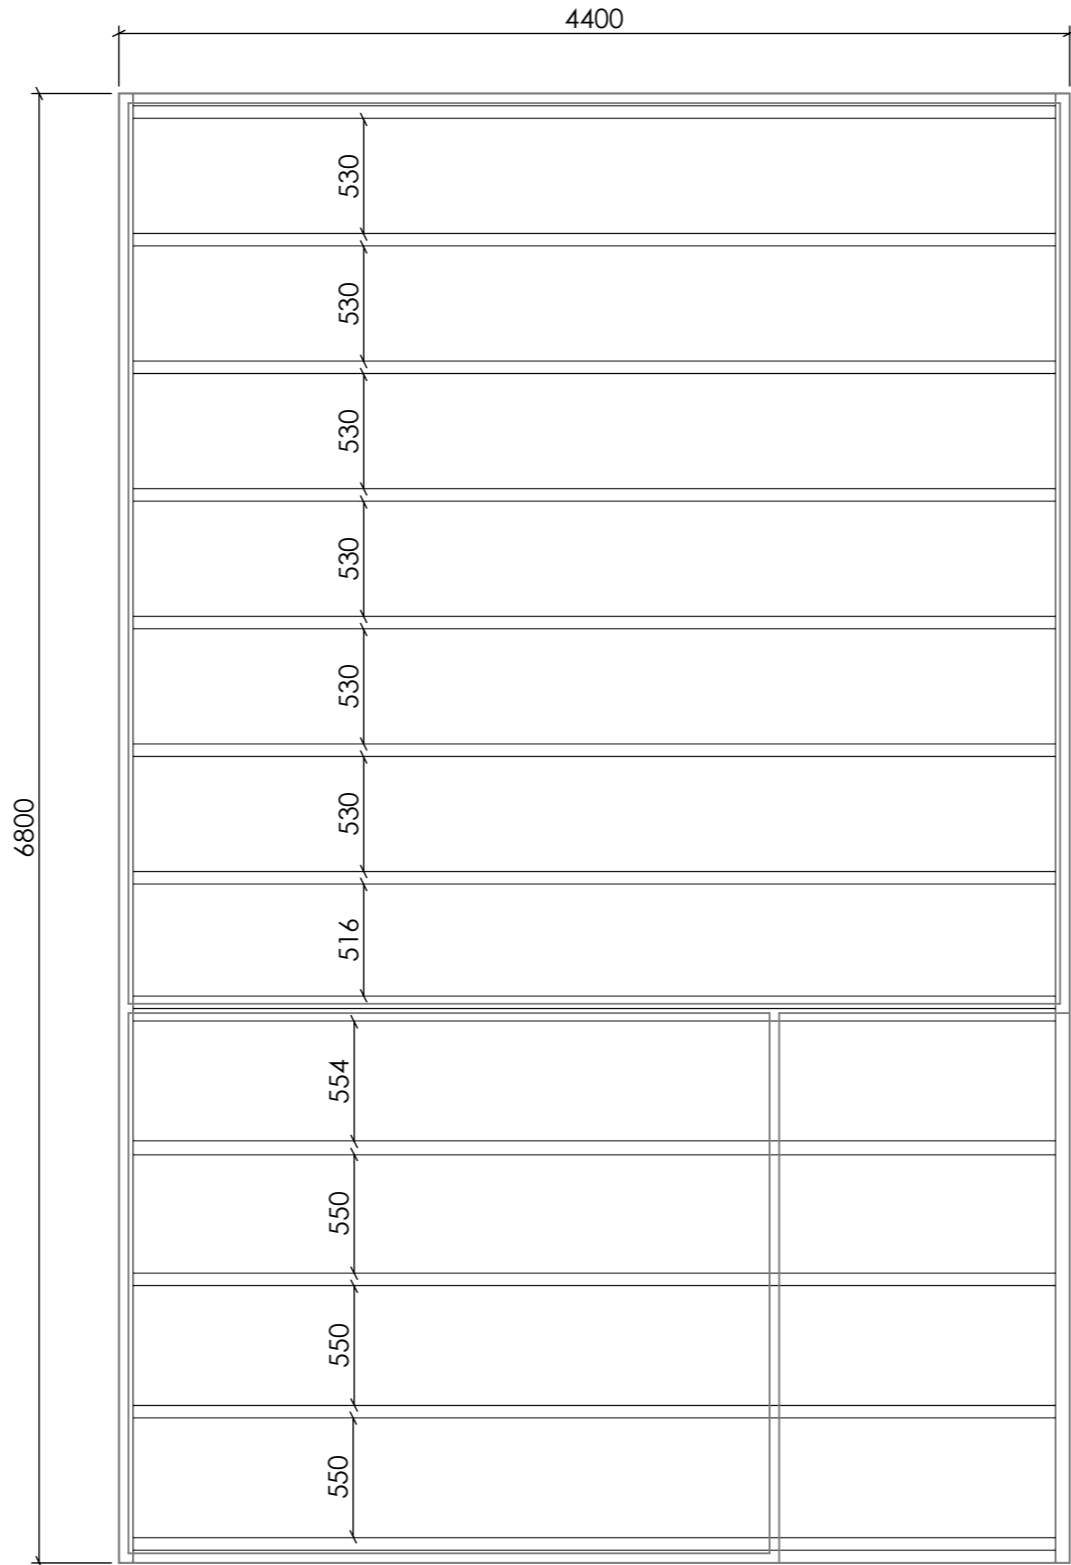

 			2024-01-23 16:21:30		Folkstugan 30sqm (44)	A3
	G	Sheet 7-7	Date			floor plan