



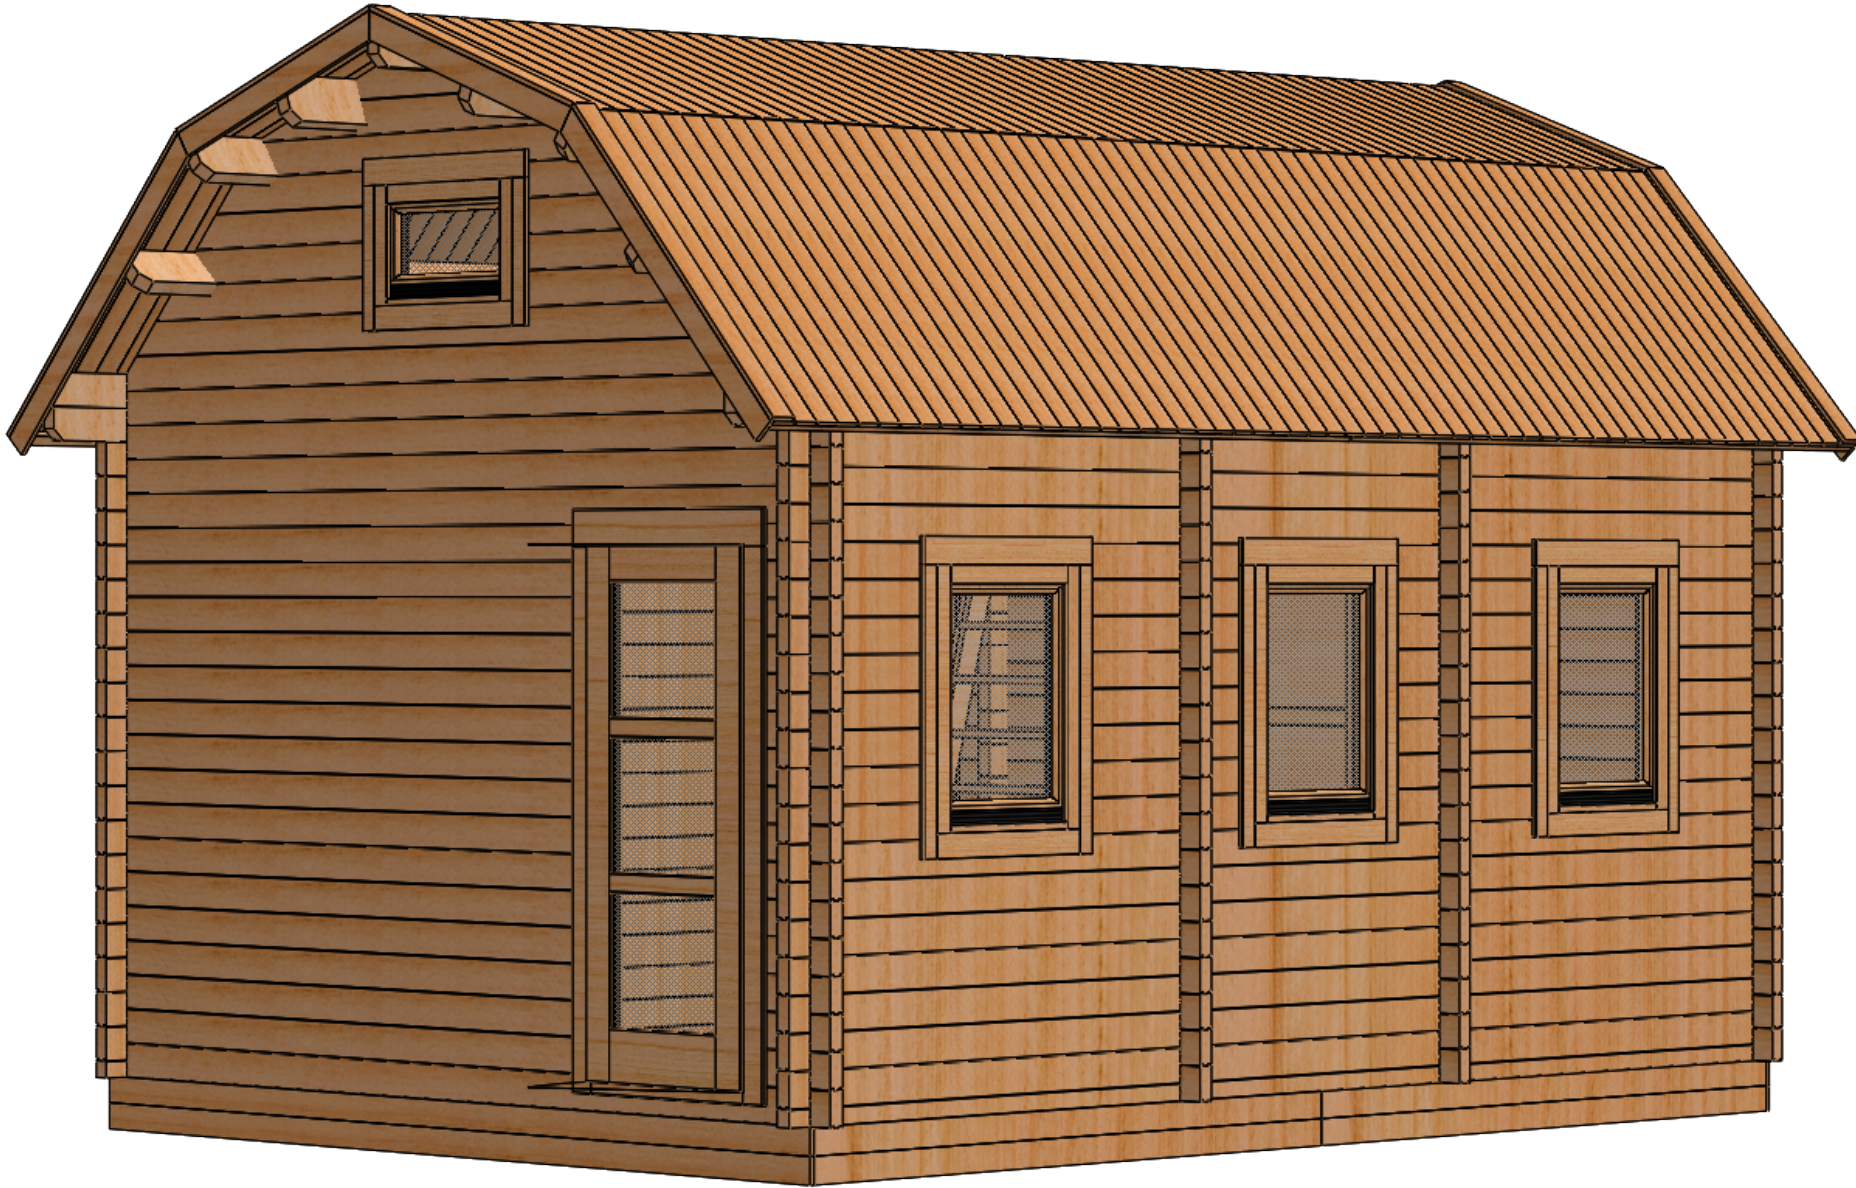


Date	
2022-05-13	

			2024-04-02 16:35:45		Mansard 20	A3
	Sheet 1-5	Date				Sheet2

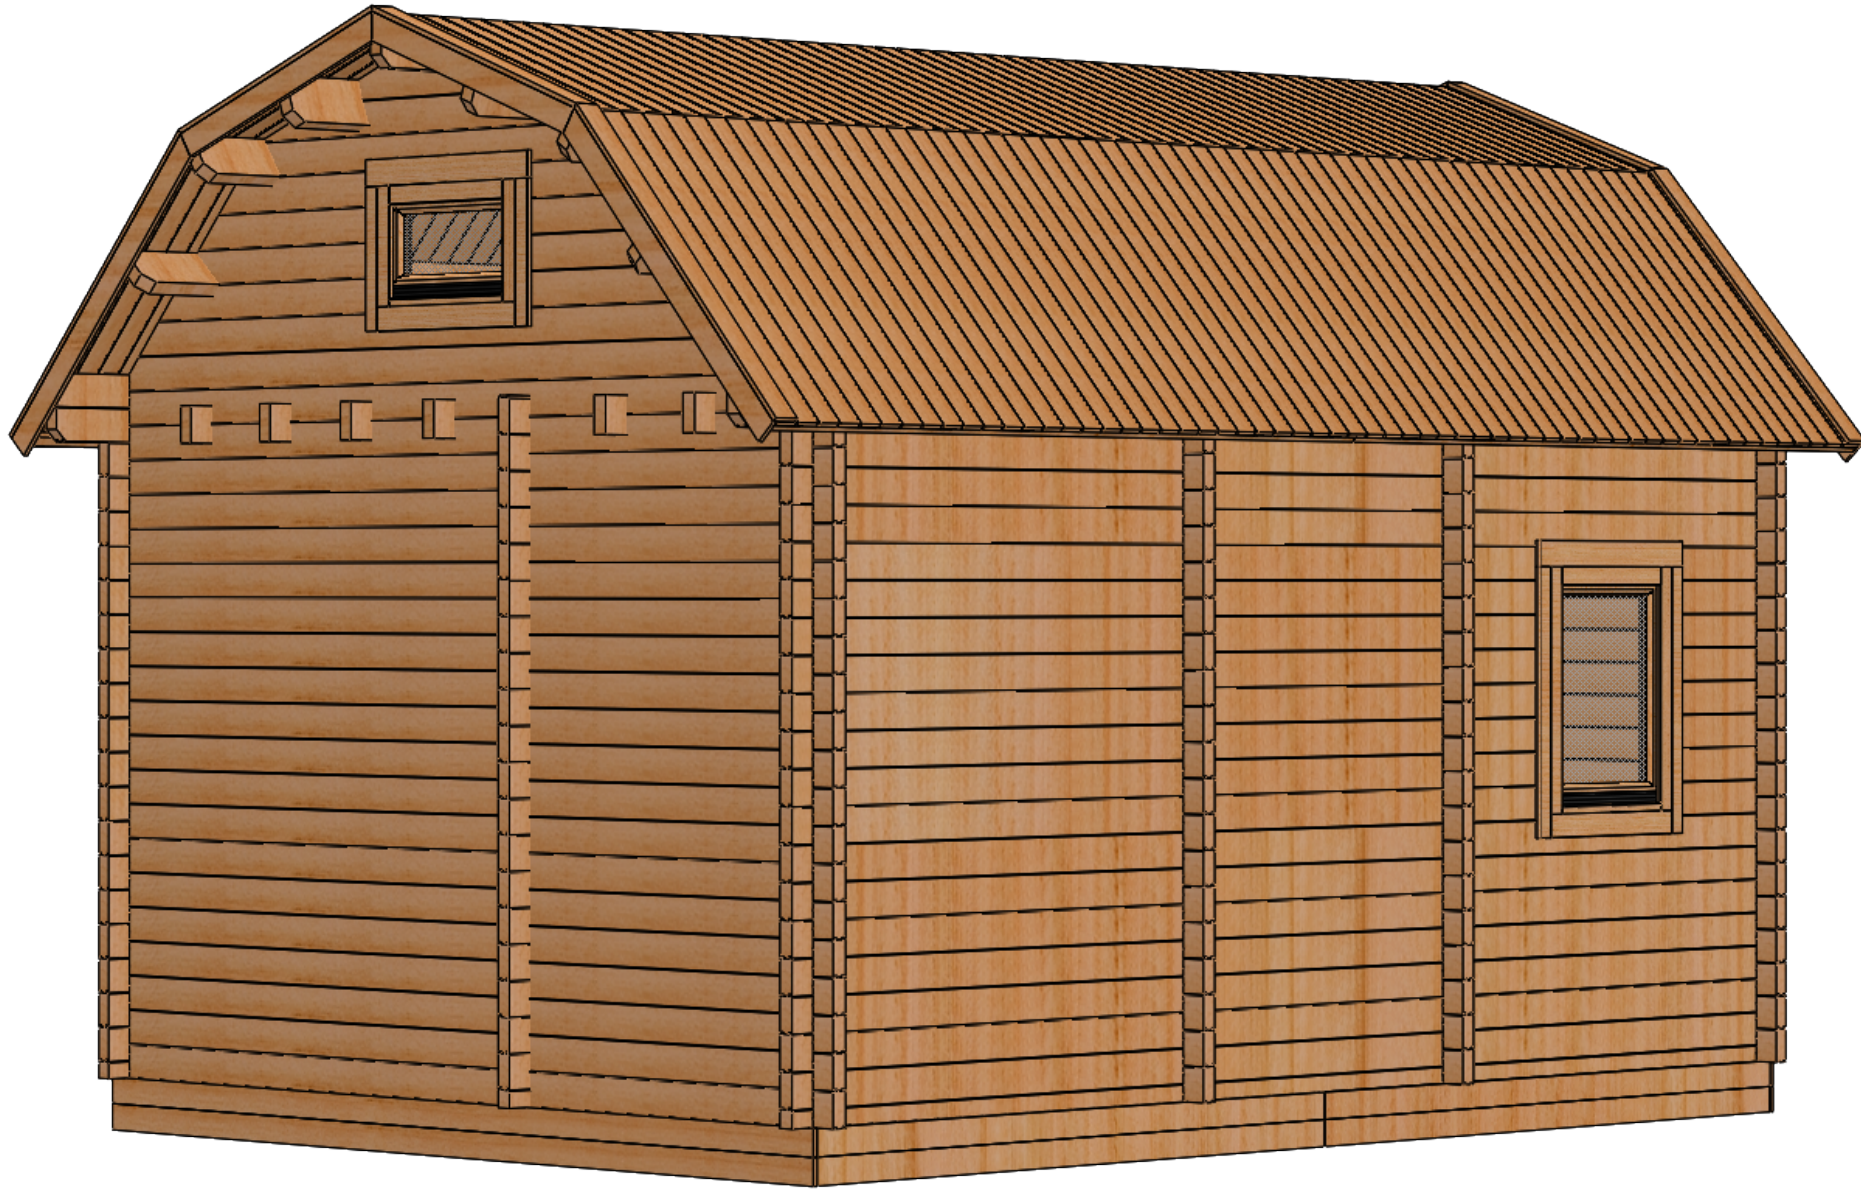


Date	
2022-05-13	

				2024-04-02 16:35:45		Mansard 20	A3
		Sheet 2-5	Date				Sheet3

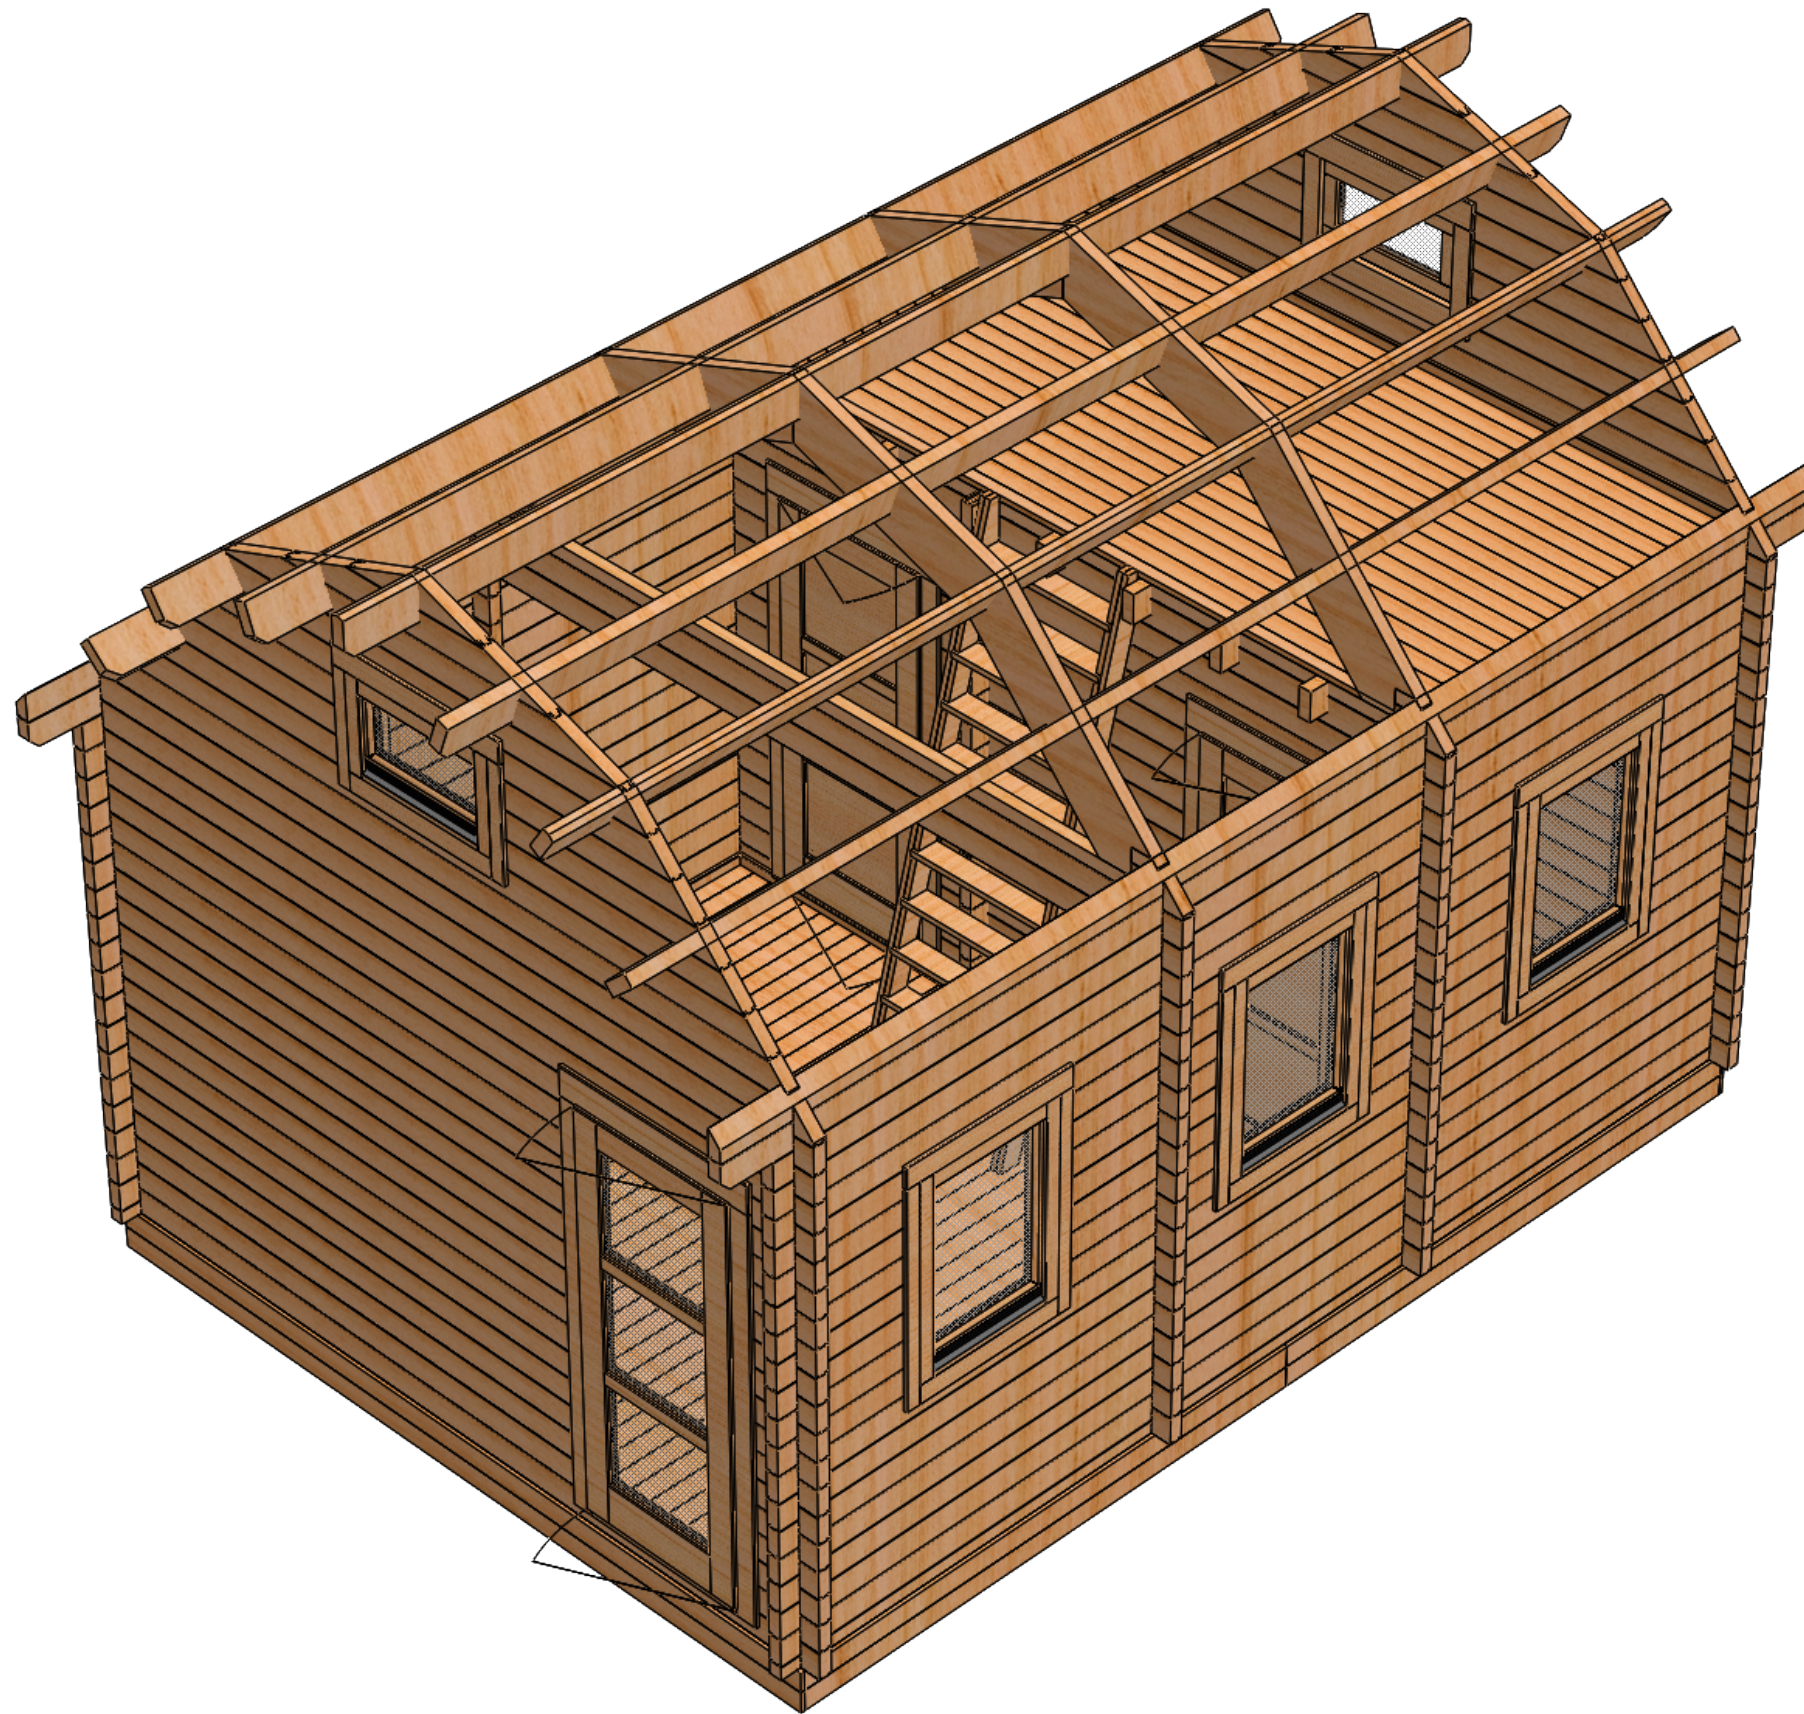

Date	
2022-05-13	




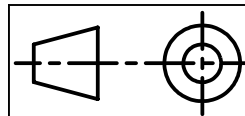



2024-04-02 16:35:45
Date

Mansard 20


Sheet4

Date	
2022-05-13	9.5

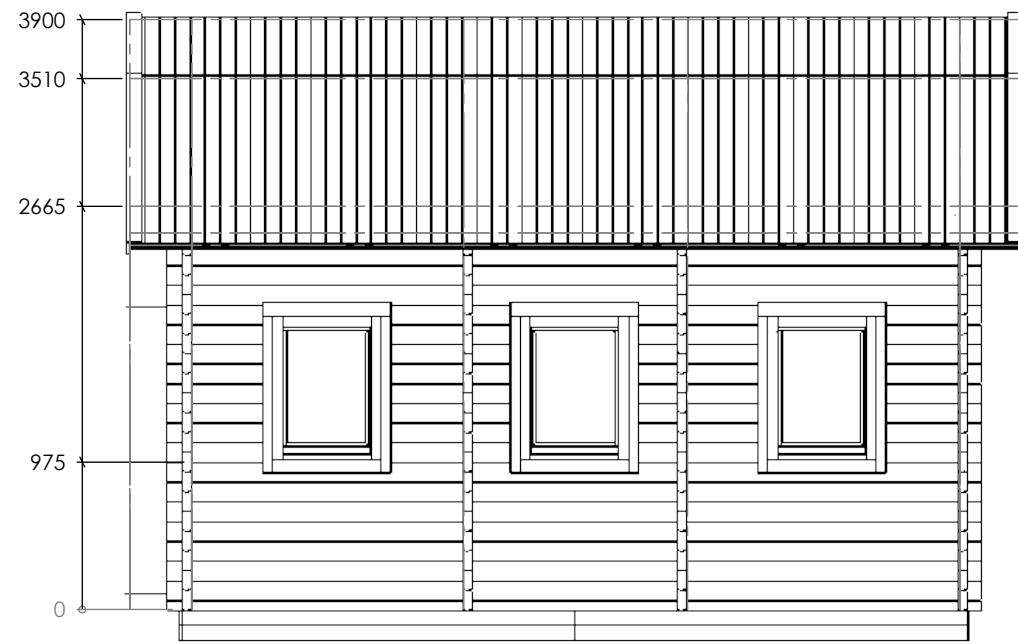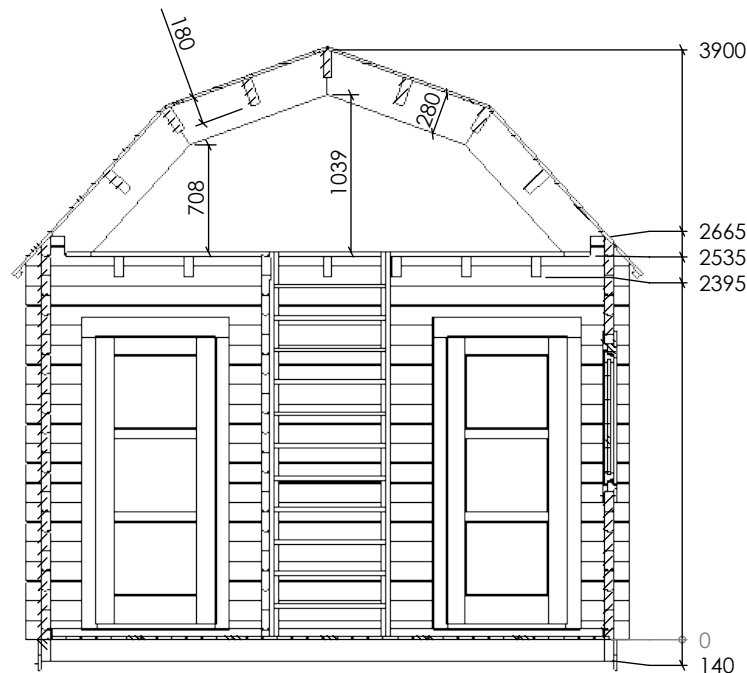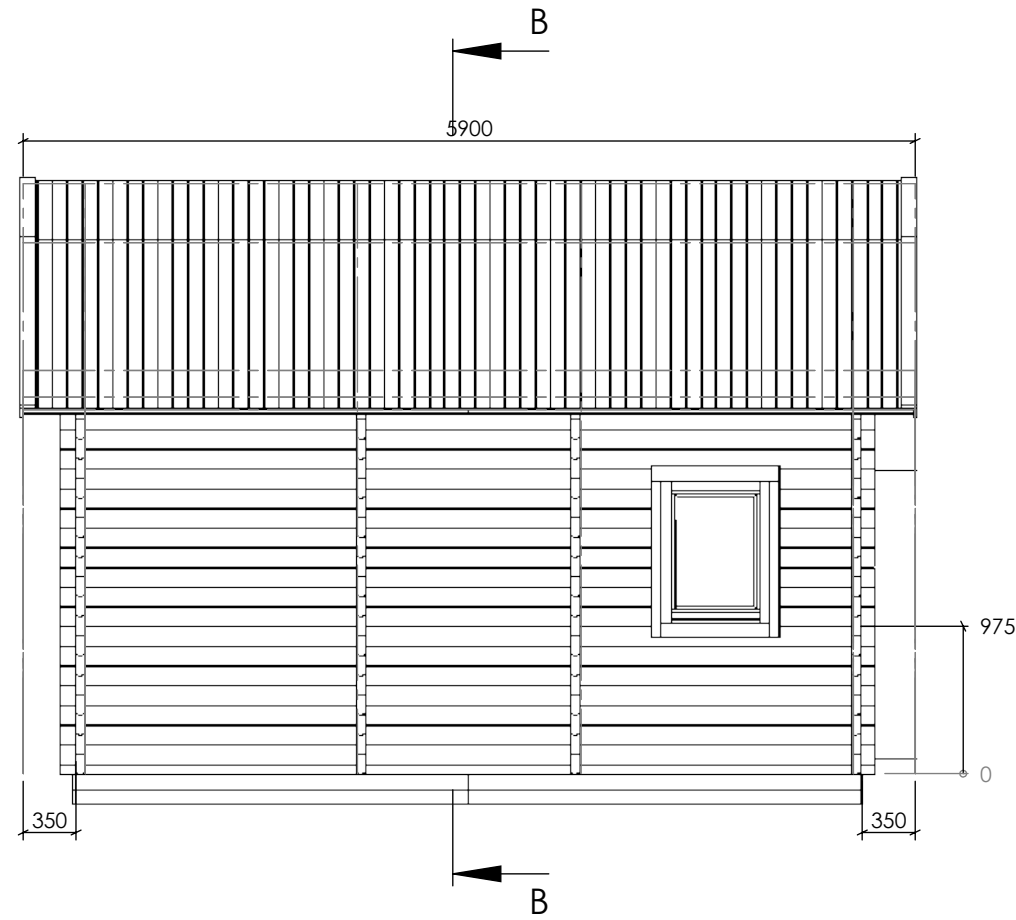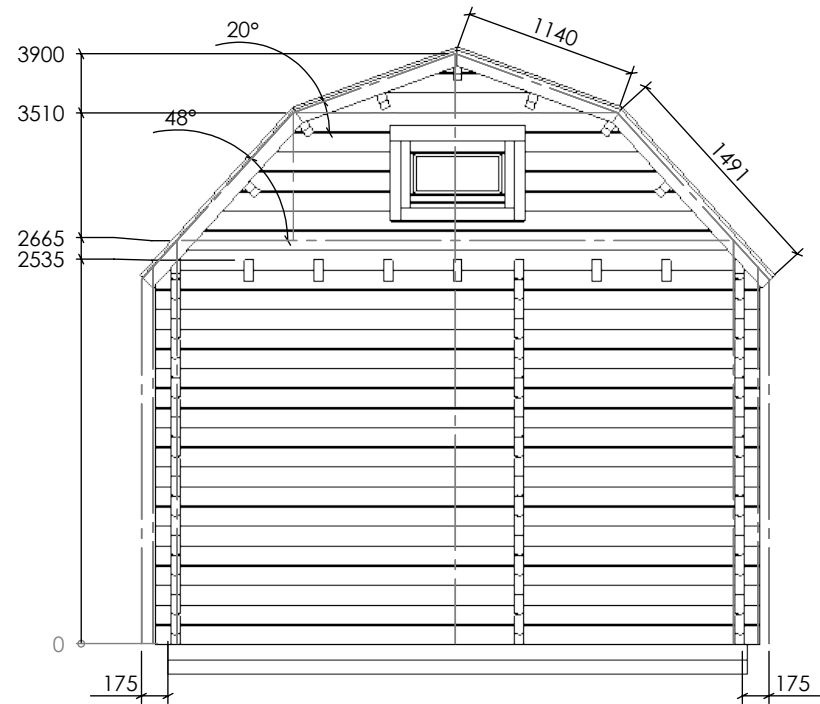

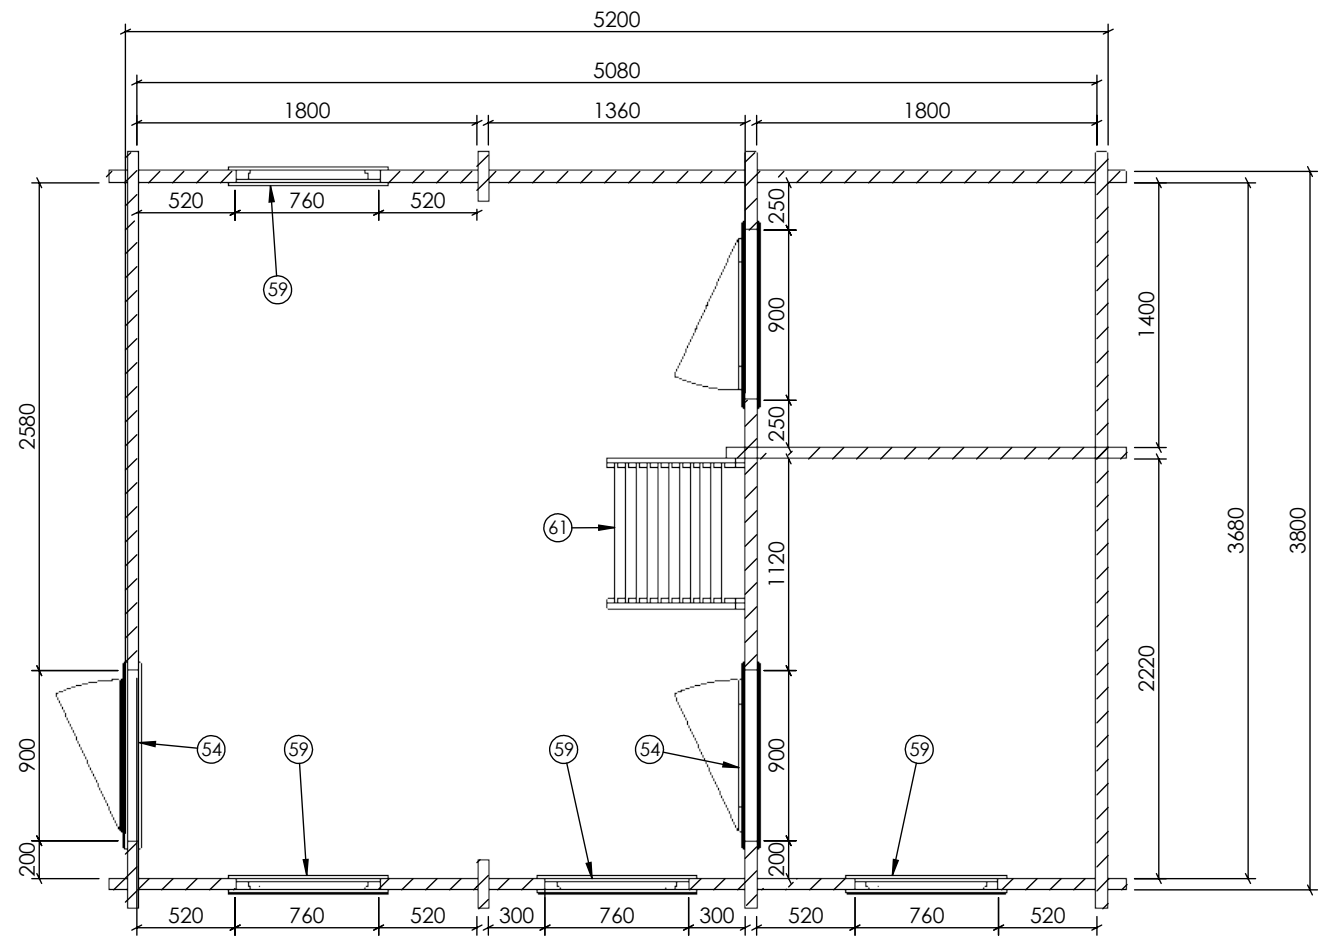

Plan

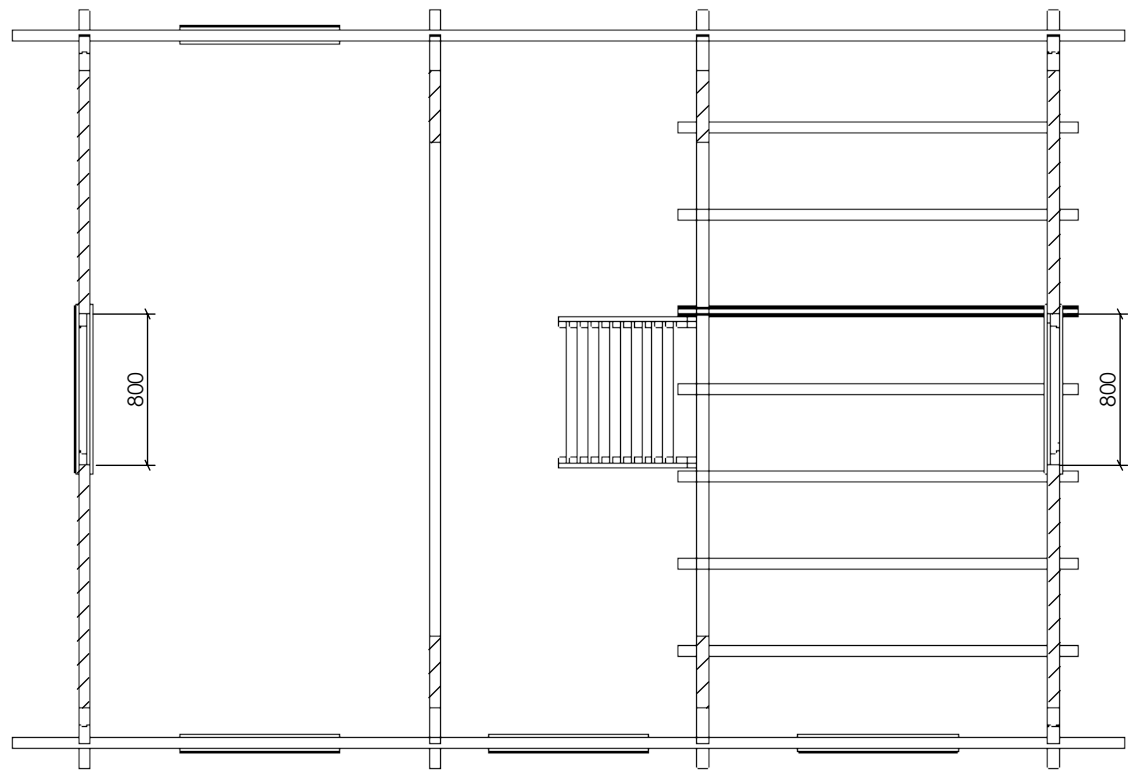

Date				
	2022-05-13			
	ITEM NO.	DESCRIPTION	QTY.	
	54	Doors D52 1980x880	2	
	58	Door D52 1980x880	1	
	59	Window L60, 980x740	4	
	60	Window L60, 480x780	2	
	61	STAIRS	1	