


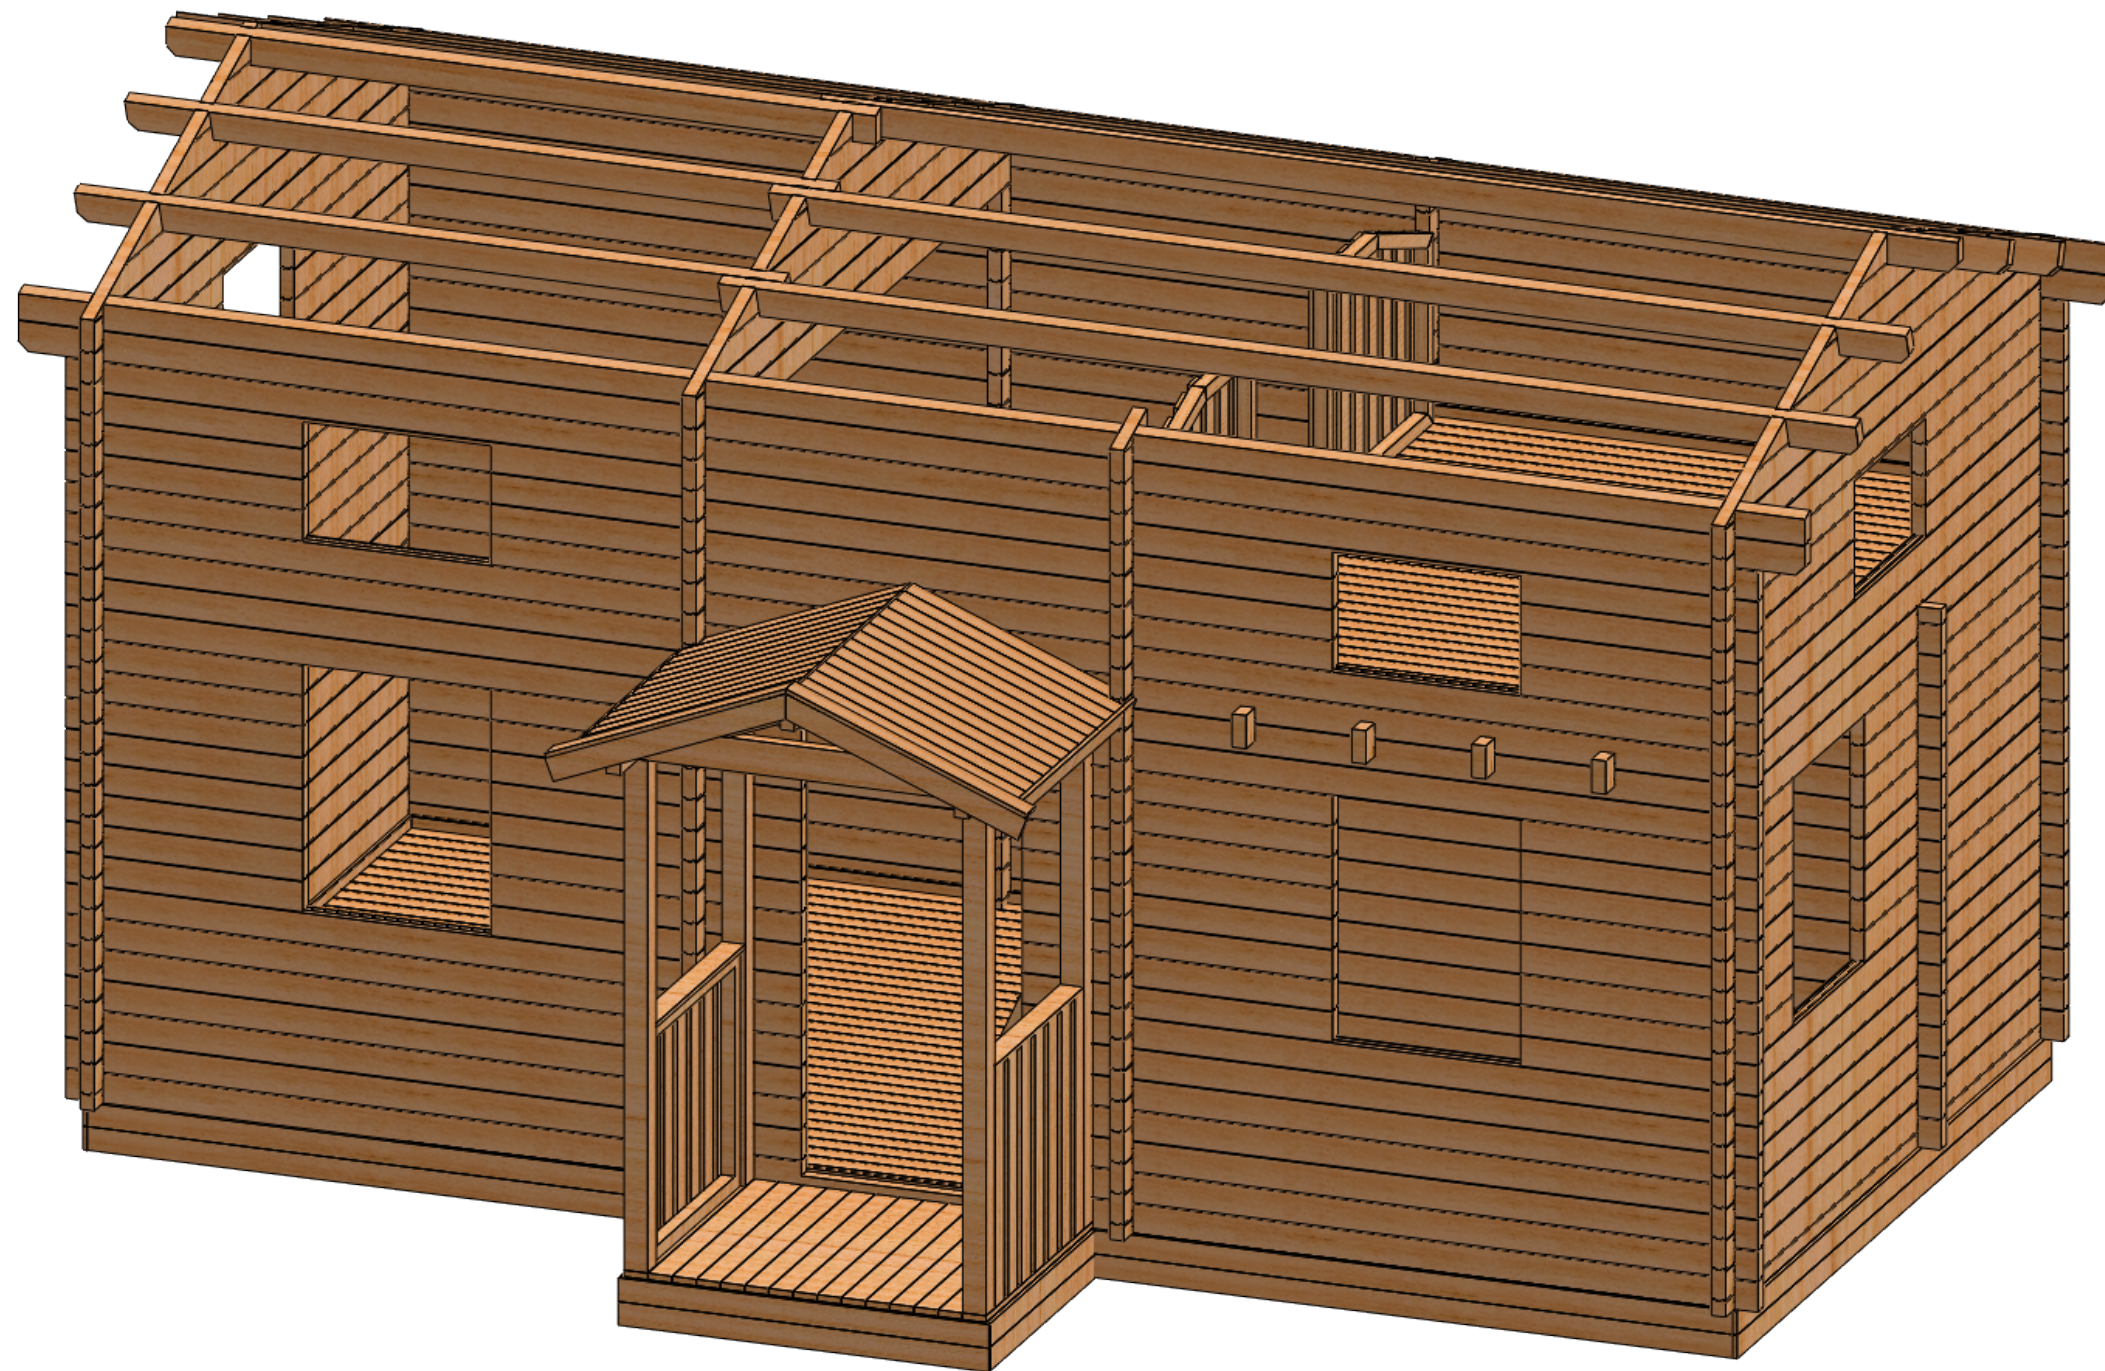
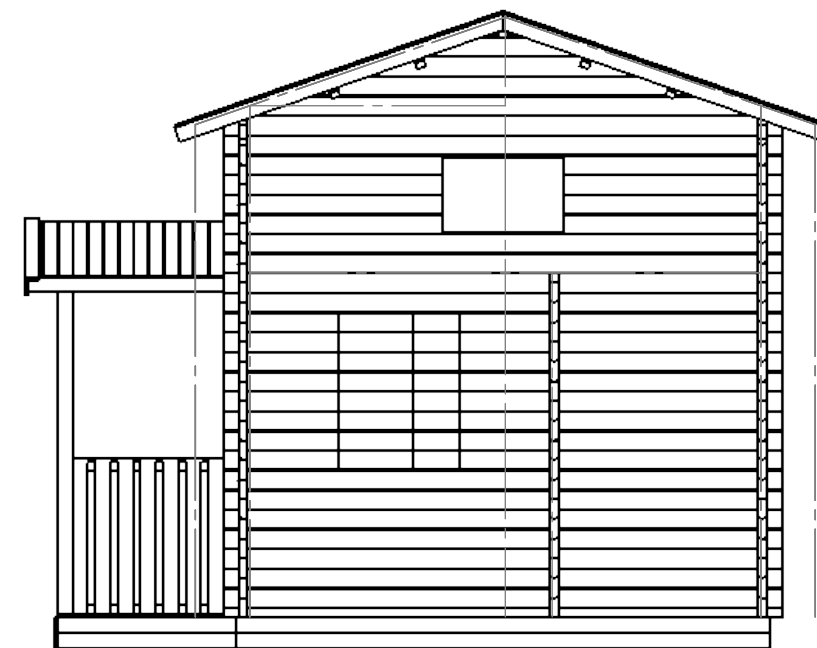
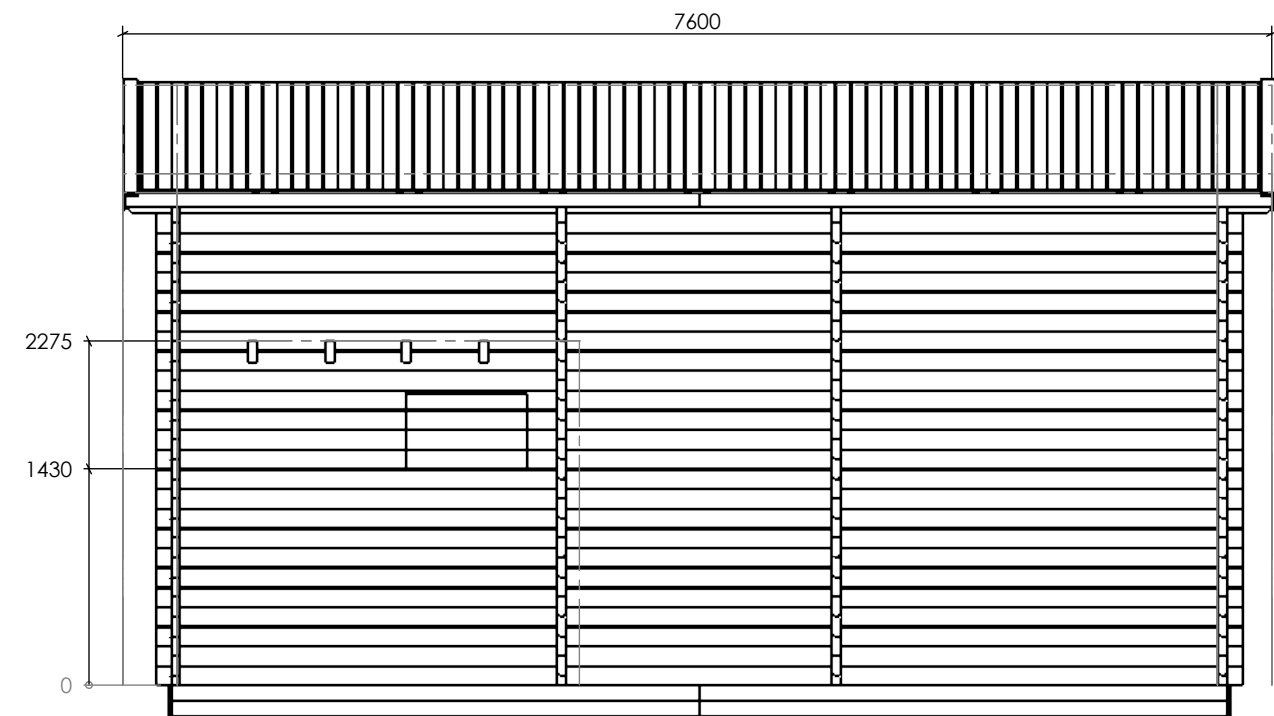


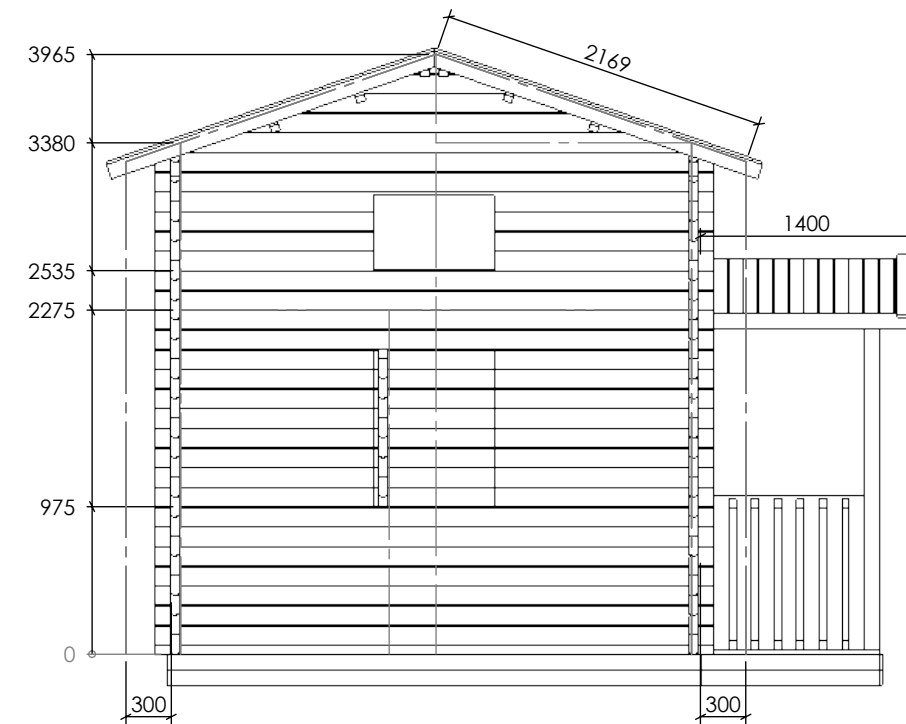

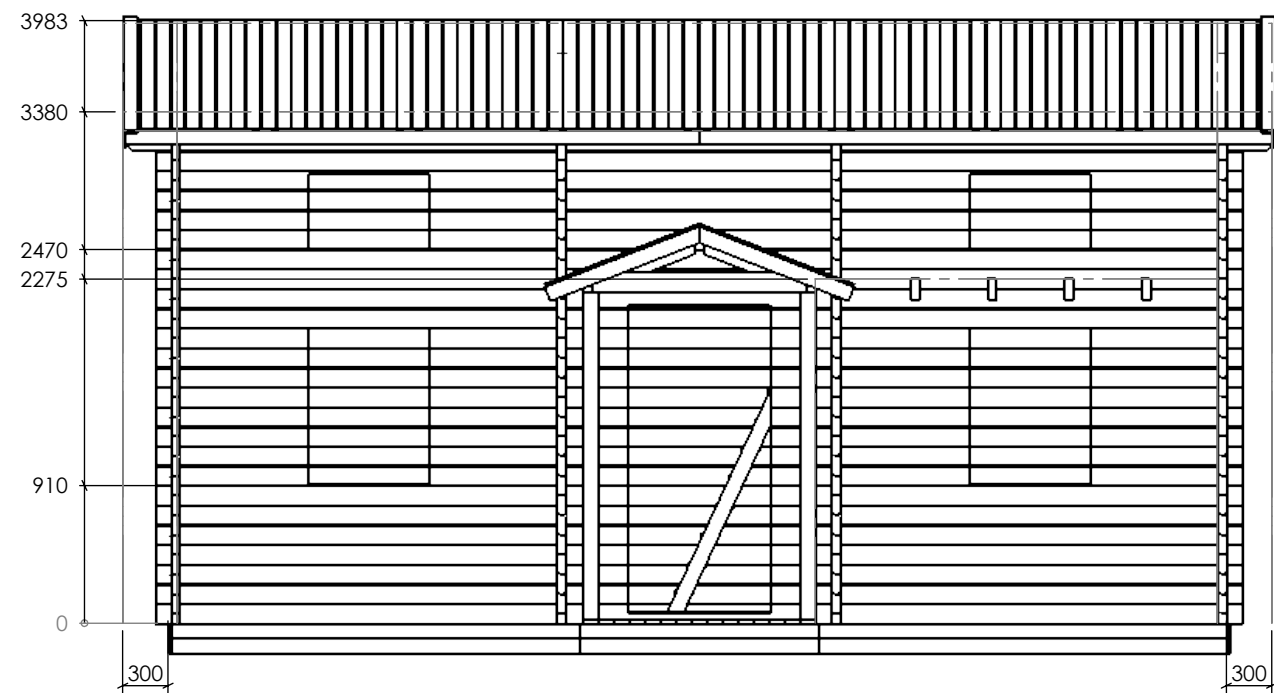


6.75

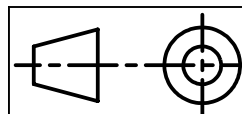


Date	
	2021-01-05


ITEM NO.	PART	QTY.
57	Fence	1
58	Stairs	1
59	Porch	1

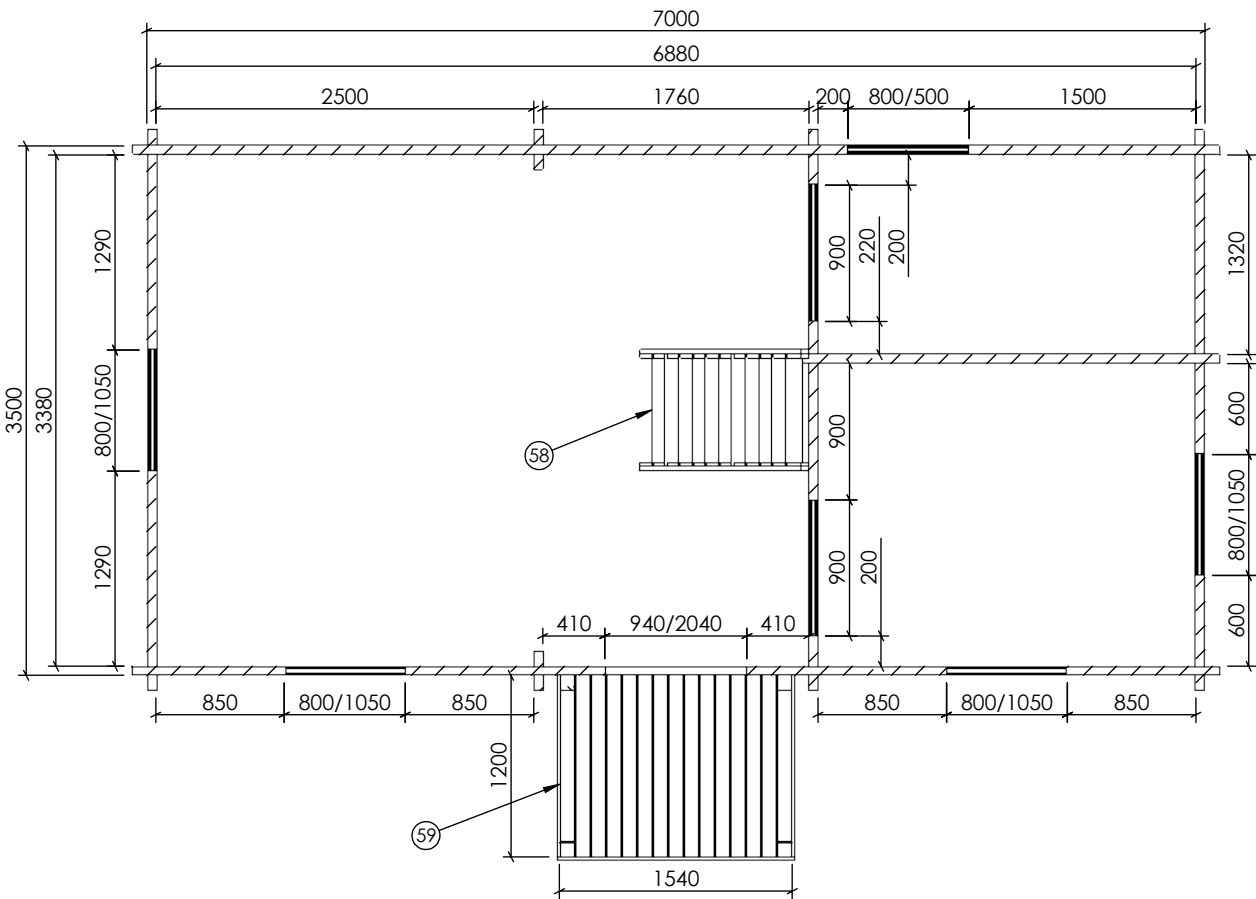

Plan

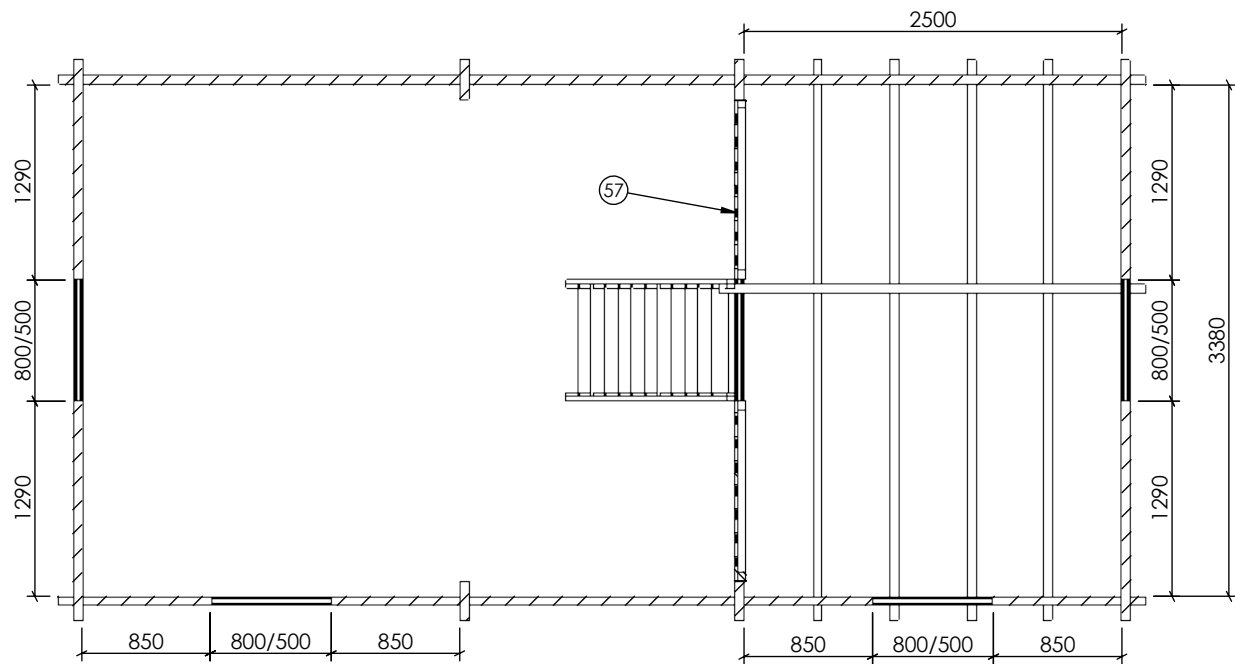


Plan PII

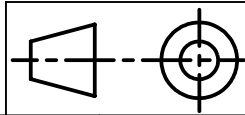


2022-03-16 09:29:05	
Date	

20188 Torild 25 (60) Per Lissdaniels
Plan


3/15	A3
------	----

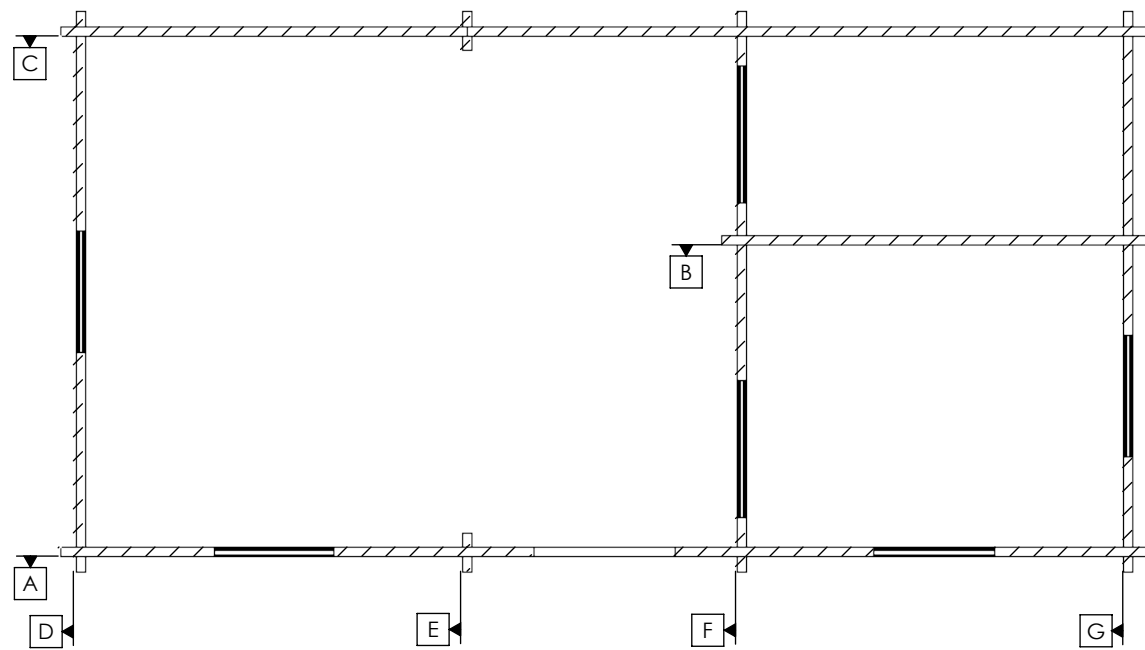

Walls plan

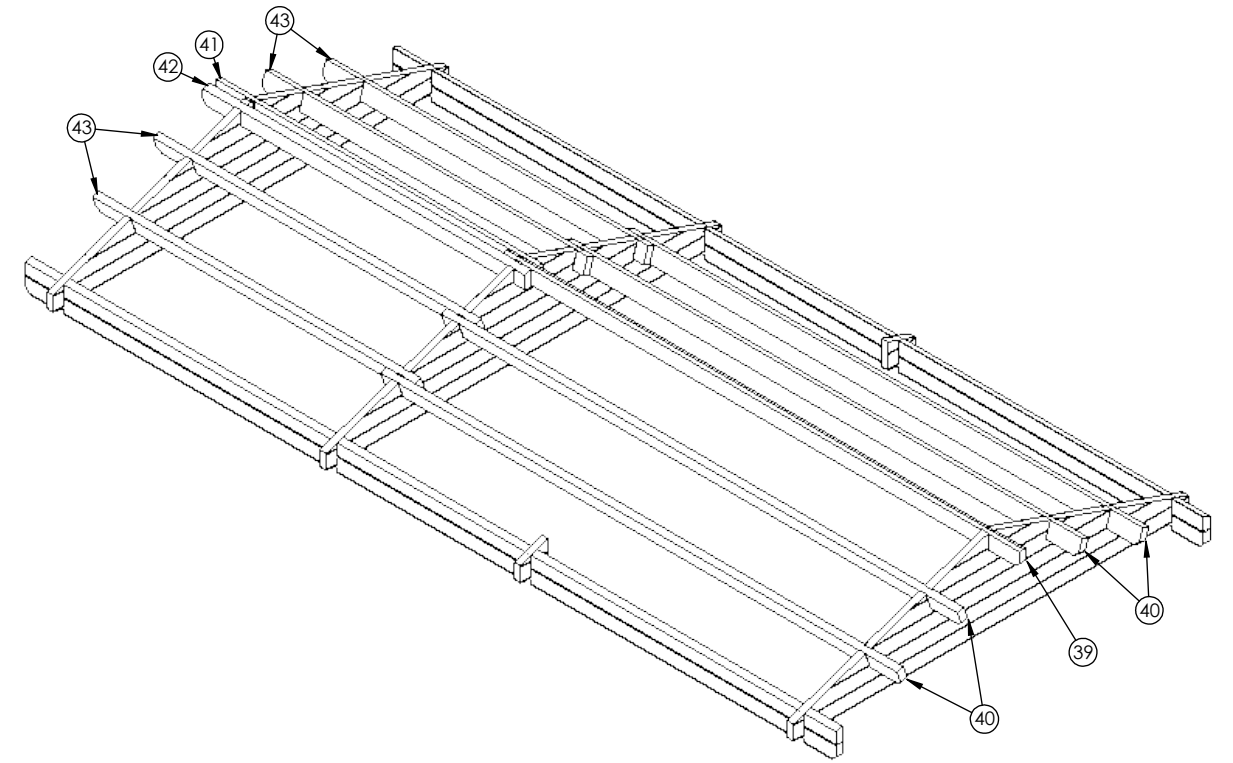


Rafters 60x140

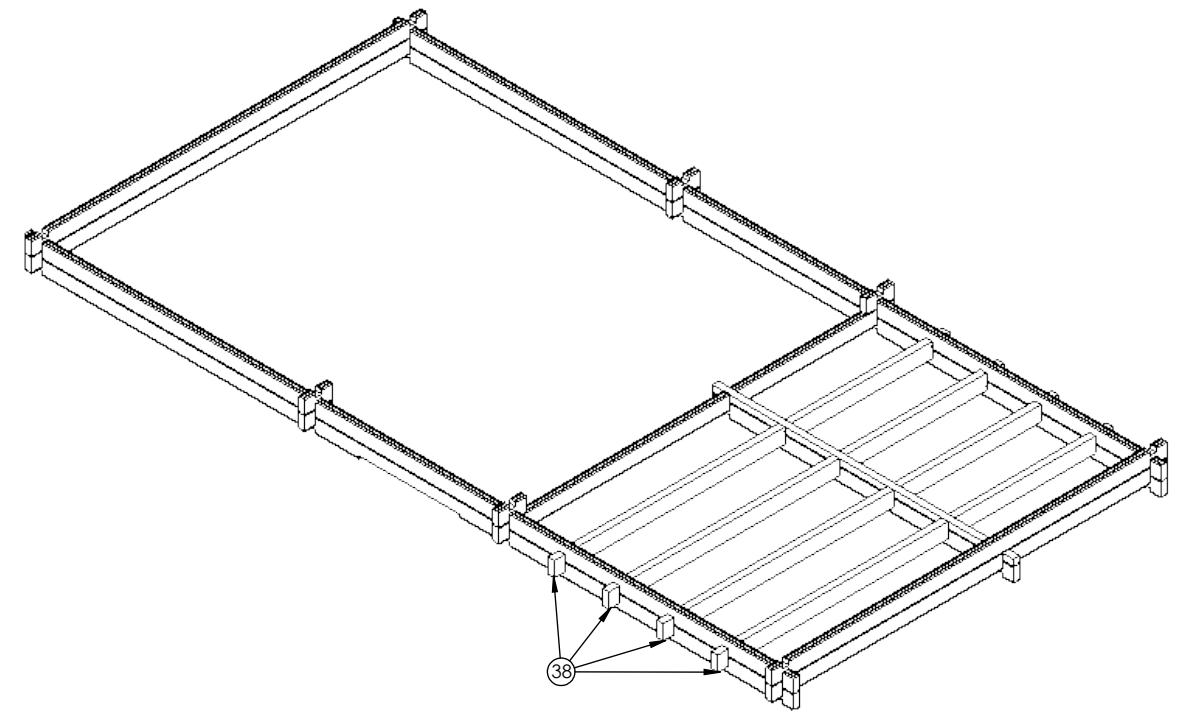

Floor balks 60x140

Date	2021-11-16



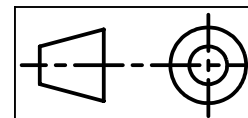


		Sheet 1-9


2022-03-16 10:28:38	
Date	

20188 Torild 25 (60) Per Lissdaniels [W]

5/15	A3
Walls plan	

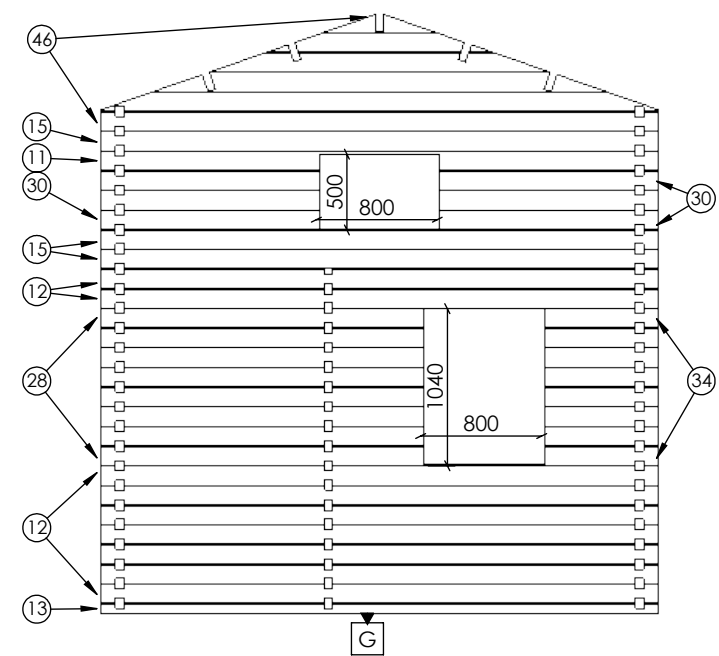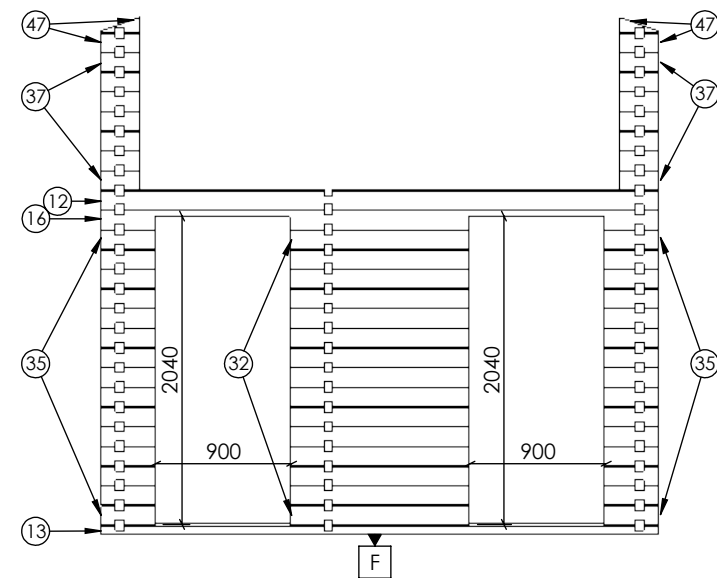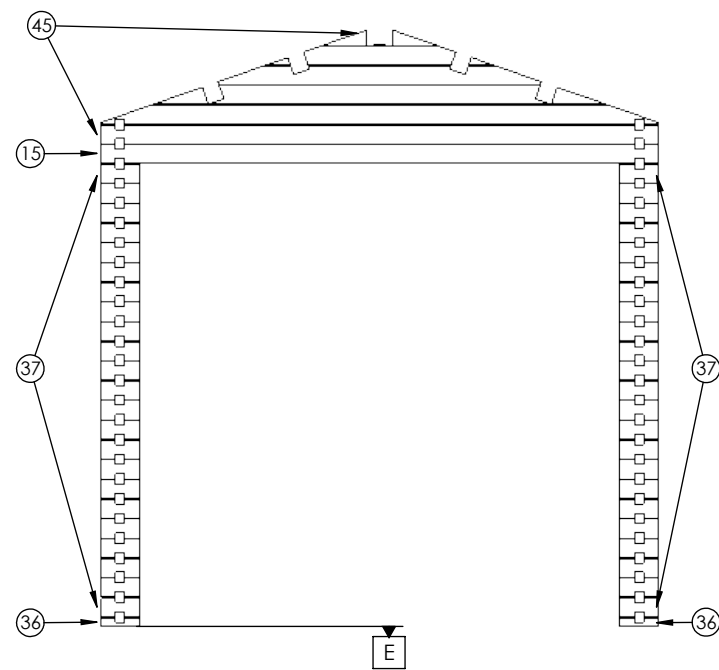

Date	
2021-11-16	







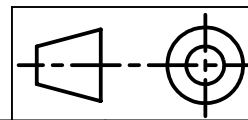











Sheet 3-9	

2022-03-16 10:28:38
Date




20188 Torild 25 (60) Per Lissdaniels [W]

7/15	A3
Walls E;F;G	

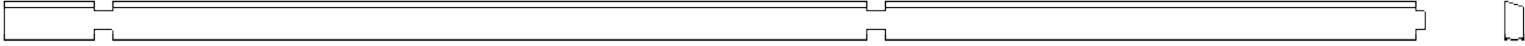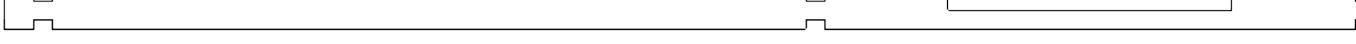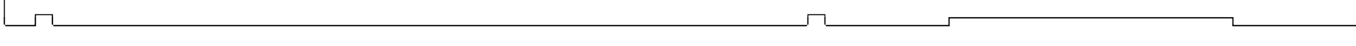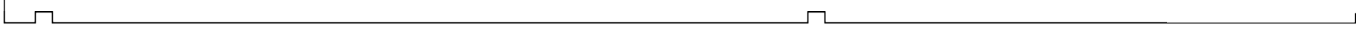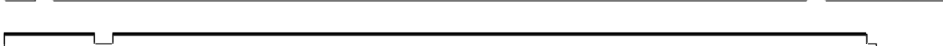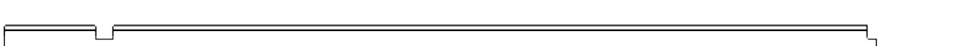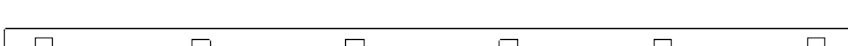		2				1	
		ITEM NO.	QTY.	DESCRIPTION	LENGTH		
		1	3	SIDE BEAM 130x60	4740	①	
		2	2	SIDE BEAM 130x60	4709	②	
		3	1	SIDE BEAM 130x60	4709	③	
		4	1	SIDE BEAM 130x60	4709	④	
		5	1	SIDE BEAM 130x60	4509	⑤	
		6	1	SIDE BEAM 130x60	4509	⑥	
		7	1	SIDE BEAM 130x60	4509	⑦	
		8	1	SIDE BEAM 130x60	4509	⑧	
		9	1	SIDE BEAM 130x60	4509	⑨	
		10	22	SIDE BEAM 130x60	4509	⑩	
		11	2	SIDE BEAM 130x60	3700	⑪	
		12	10	SIDE BEAM 130x60	3700	⑫	
		13	2	SIDE BEAM 130x60	3700	⑬	
		14	1	SIDE BEAM 130x60	3700	⑭	
		15	16	SIDE BEAM 130x60	3700	⑮	
		16	1	SIDE BEAM 130x60	3700	⑯	
		17	3	SIDE BEAM 130x60	3580	⑰	
		18	14	SIDE BEAM 130x60	3130	⑱	
		19	1	SIDE BEAM 130x60	2889	⑲	
		20	1	SIDE BEAM 130x60	2889	⑳	
		21	2	SIDE BEAM 130x60	2889	㉑	
		22	16	SIDE BEAM 130x60	2820	㉒	
		23	1	SIDE BEAM 130x60	2820	㉓	
		24	1	SIDE BEAM 130x60	2820	㉔	
		25	24	SIDE BEAM 130x60	2689	㉕	
Date	2021-11-16						
							
						2022-03-16 10:28:38	
				Sheet 4-9	Date		
		20188 Torild 25 (60) Per Lissdaniels [W]					
		8/15 A3					
		Pack list 1-25 (1/4)					

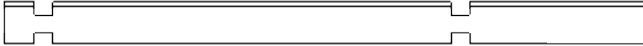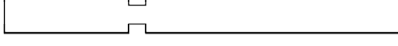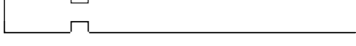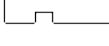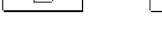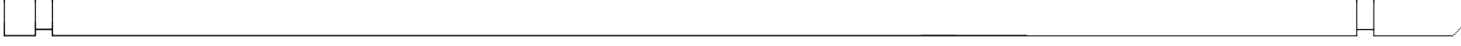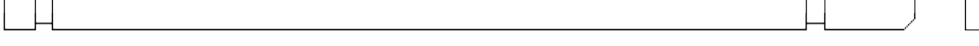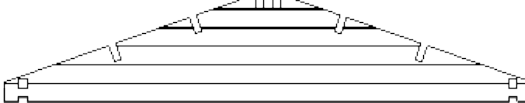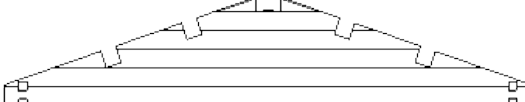
		2				1	
		ITEM NO.	QTY.	DESCRIPTION	LENGTH		
		26	1	SIDE BEAM 130x60	2689	②6	
		27	2	SIDE BEAM 130x60	2689	②7	
		28	8	SIDE BEAM 130x60	2140	②8	
		29	3	SIDE BEAM 130x60	1660	②9	
		30	28	SIDE BEAM 130x60	1450	③0	
		31	16	SIDE BEAM 130x60	1320	③1	
		32	15	SIDE BEAM 130x60	1180	③2	
		33	22	SIDE BEAM 130x60	1010	③3	
		34	8	SIDE BEAM 130x60	760	③4	
		35	30	SIDE BEAM 130x60	360	③5	
		36	2	SIDE BEAM 130x60	260	③6	
		37	60	SIDE BEAM 130x60	260	③7	
		38	4	FLOOR BALKS 140x60	3700	③8	
		39	1	RAFTERS 60x140	4840	③9	
		40	4	RAFTERS 60x140	4840	④0	
		41	1	RAFTERS 60x140	3020	④1	
		42	1	RAFTERS 60x140	3020	④2	
		43	4	RAFTERS 60x140	3020	④3	
		44	1	SIDE BEAM 130x60	3700	④4	
		45	1	SIDE BEAM 130x60	3700	④5	
		46	1	SIDE BEAM 130x60	3700	④6	
		47	2	SIDE BEAM 130x60	260	④7	
Date	2021-11-16						
		2				1	

ITEM NO.	QTY.	DESCRIPTION	LENGTH
48	4	FLOOR JOINTS 60X140	3500
49	17	FLOOR JOINTS 60X140	3380
50	34	FLOORBOARD 28x100	4315
51	34	FLOORBOARD 28x100	2560
52	33	FLOORBOARD 28x100	2495
53	1	PLINTH 19x50	41 m
54	4	WINDBOARD 19x100	3540
55	8	WINDBOARD 19x100	3500
56	1	BEAM 28x50	3380

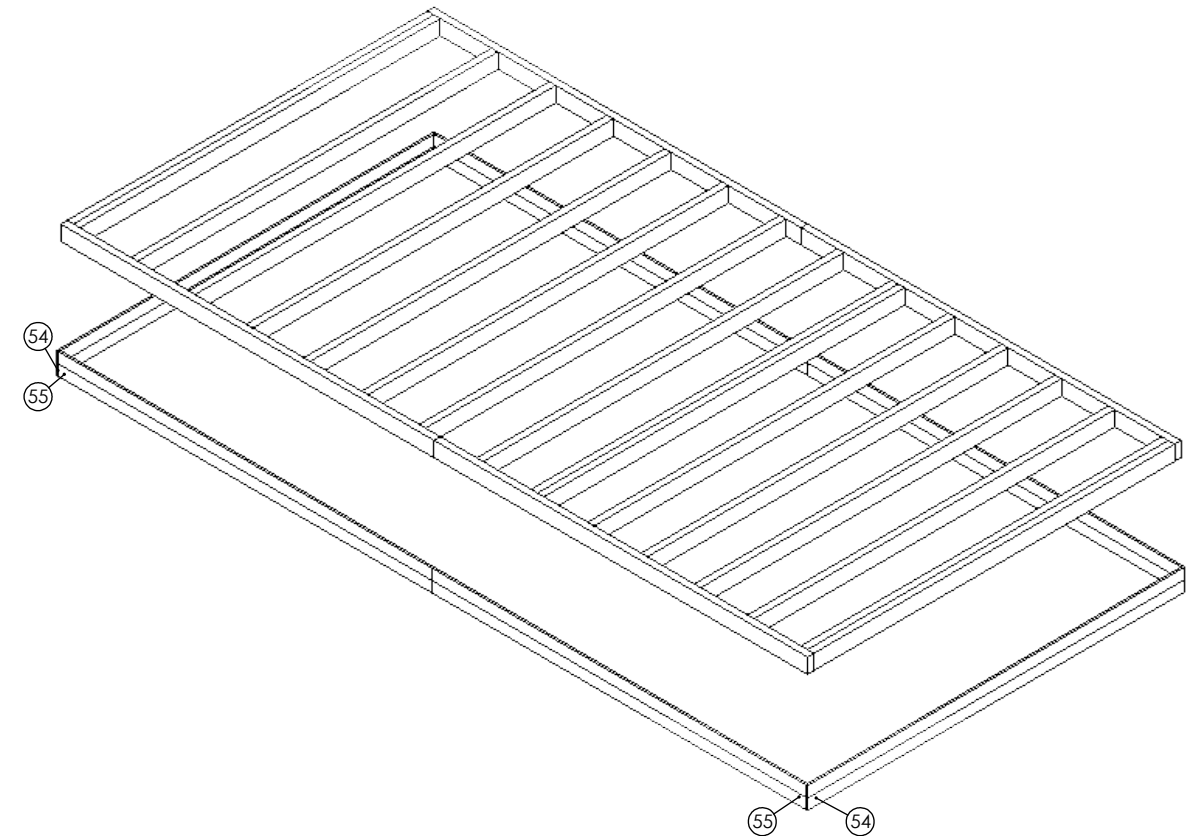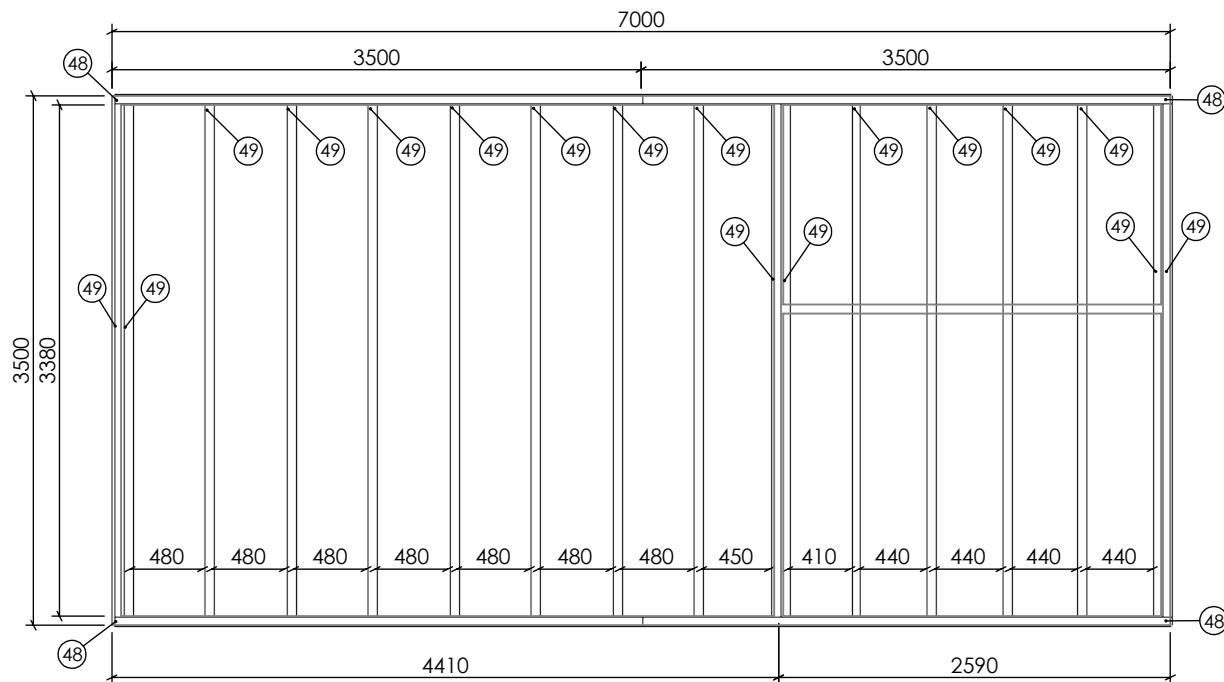
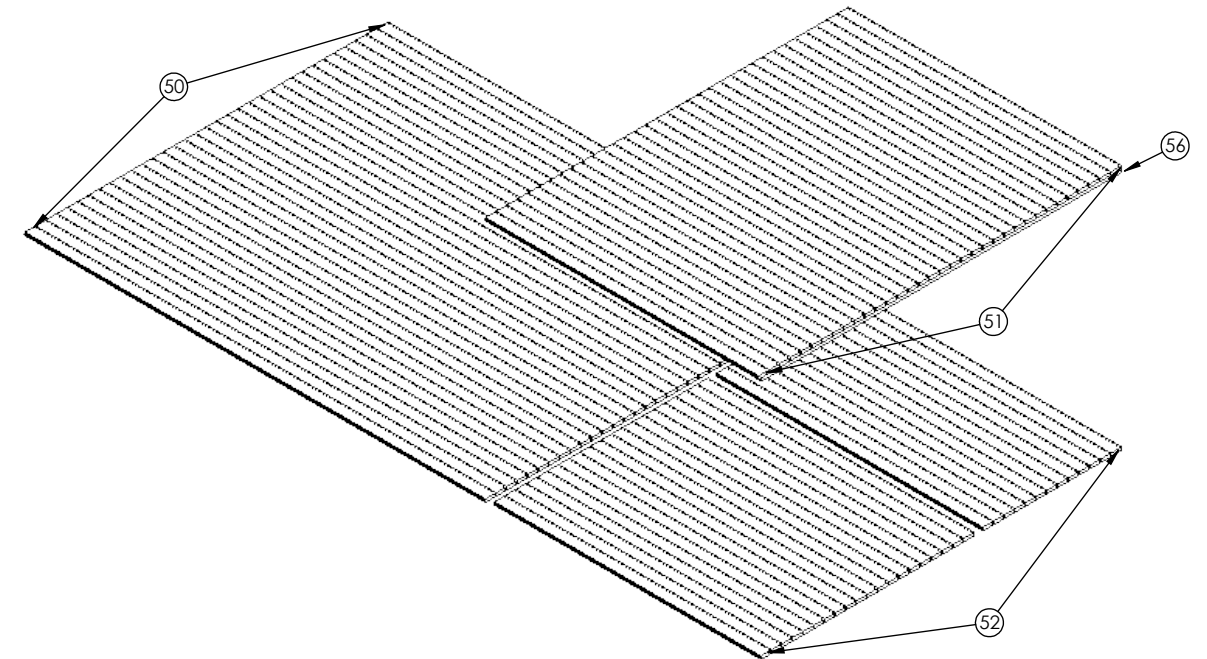




Date	2021-11-17

ITEM NO.	QTY.	DESCRIPTION	LENGTH
57	152	ROOF BOARD 19x100	2200
58	4	WINDBOARD 19x100	3800
59	4	WINDBOARD 19x100	2300
60	4	WINDBOARD 19x100	2300
61	4	Windboard 28x50	3800

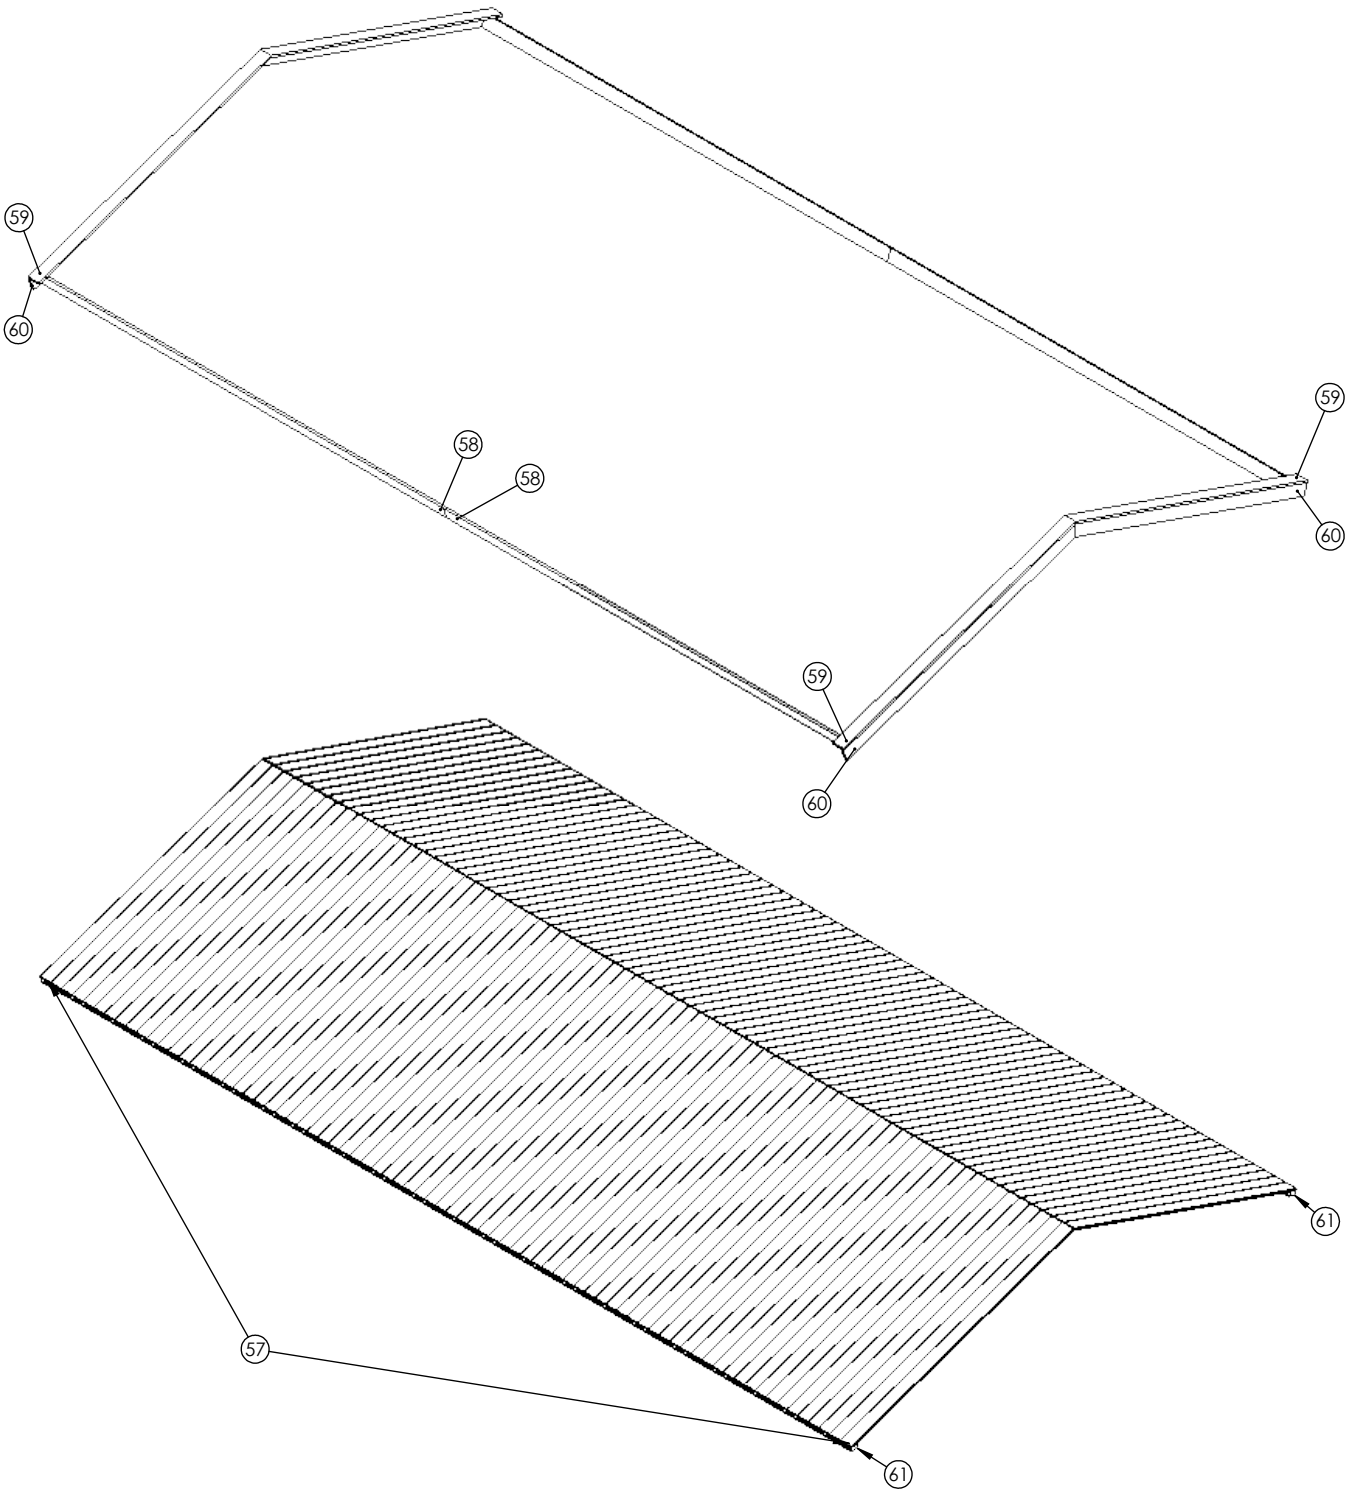


Date				
2021-11-16				

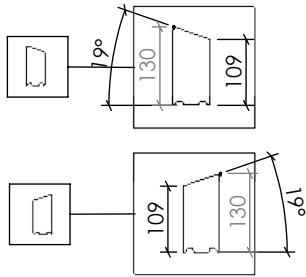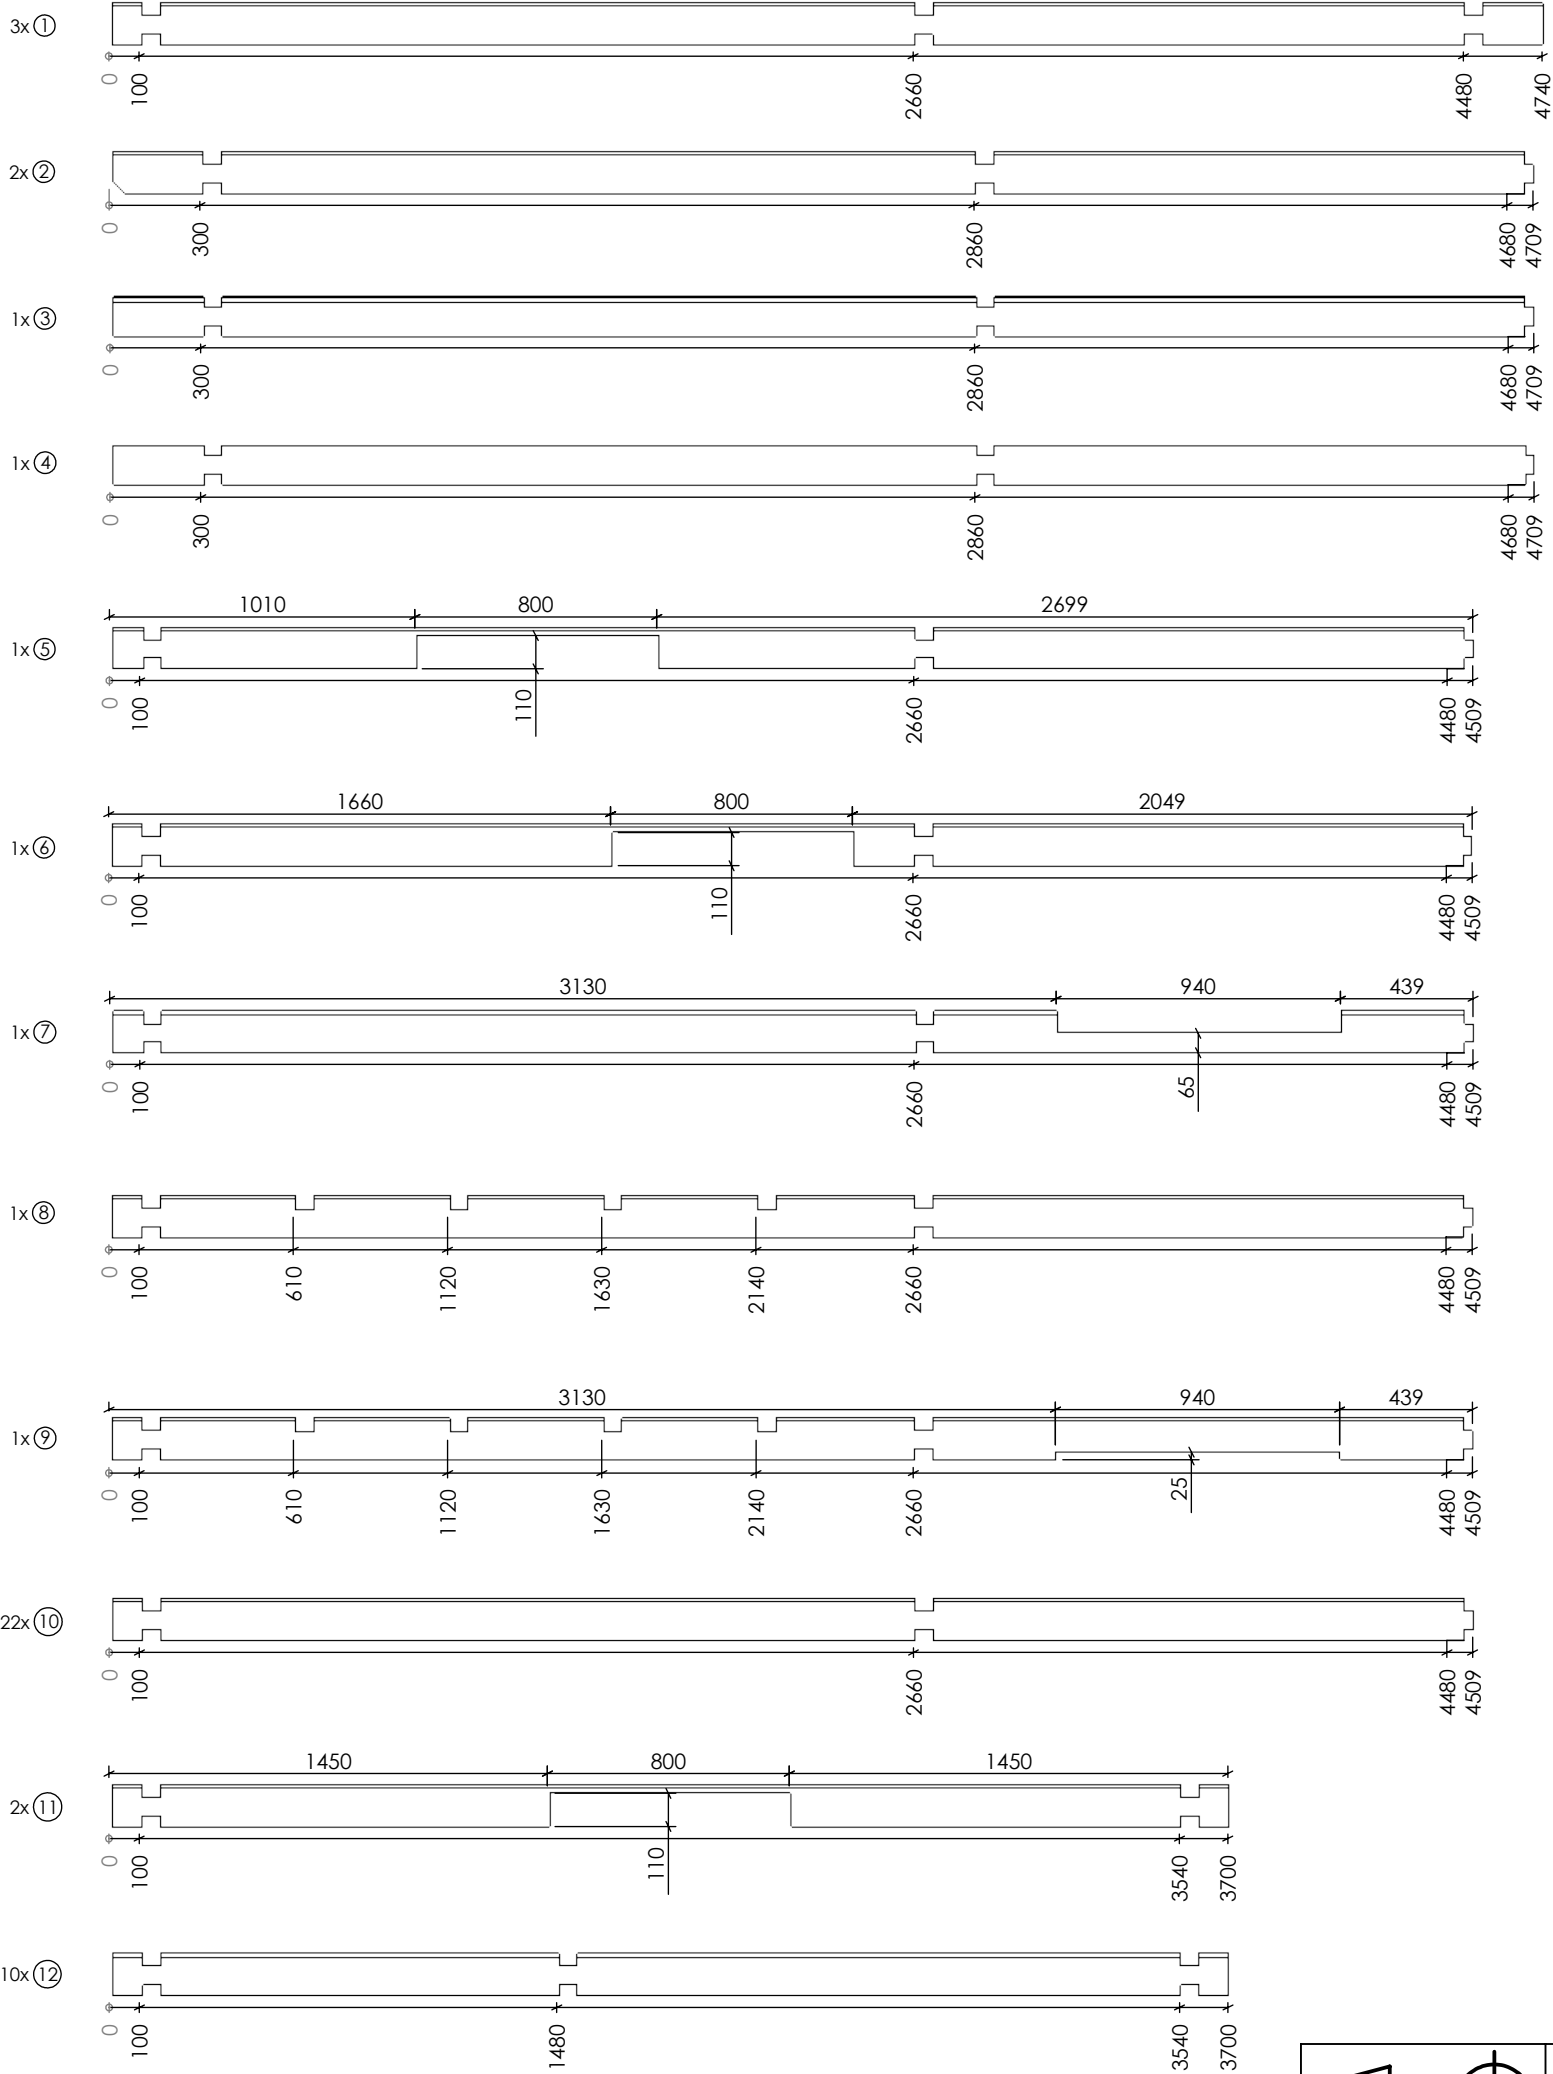






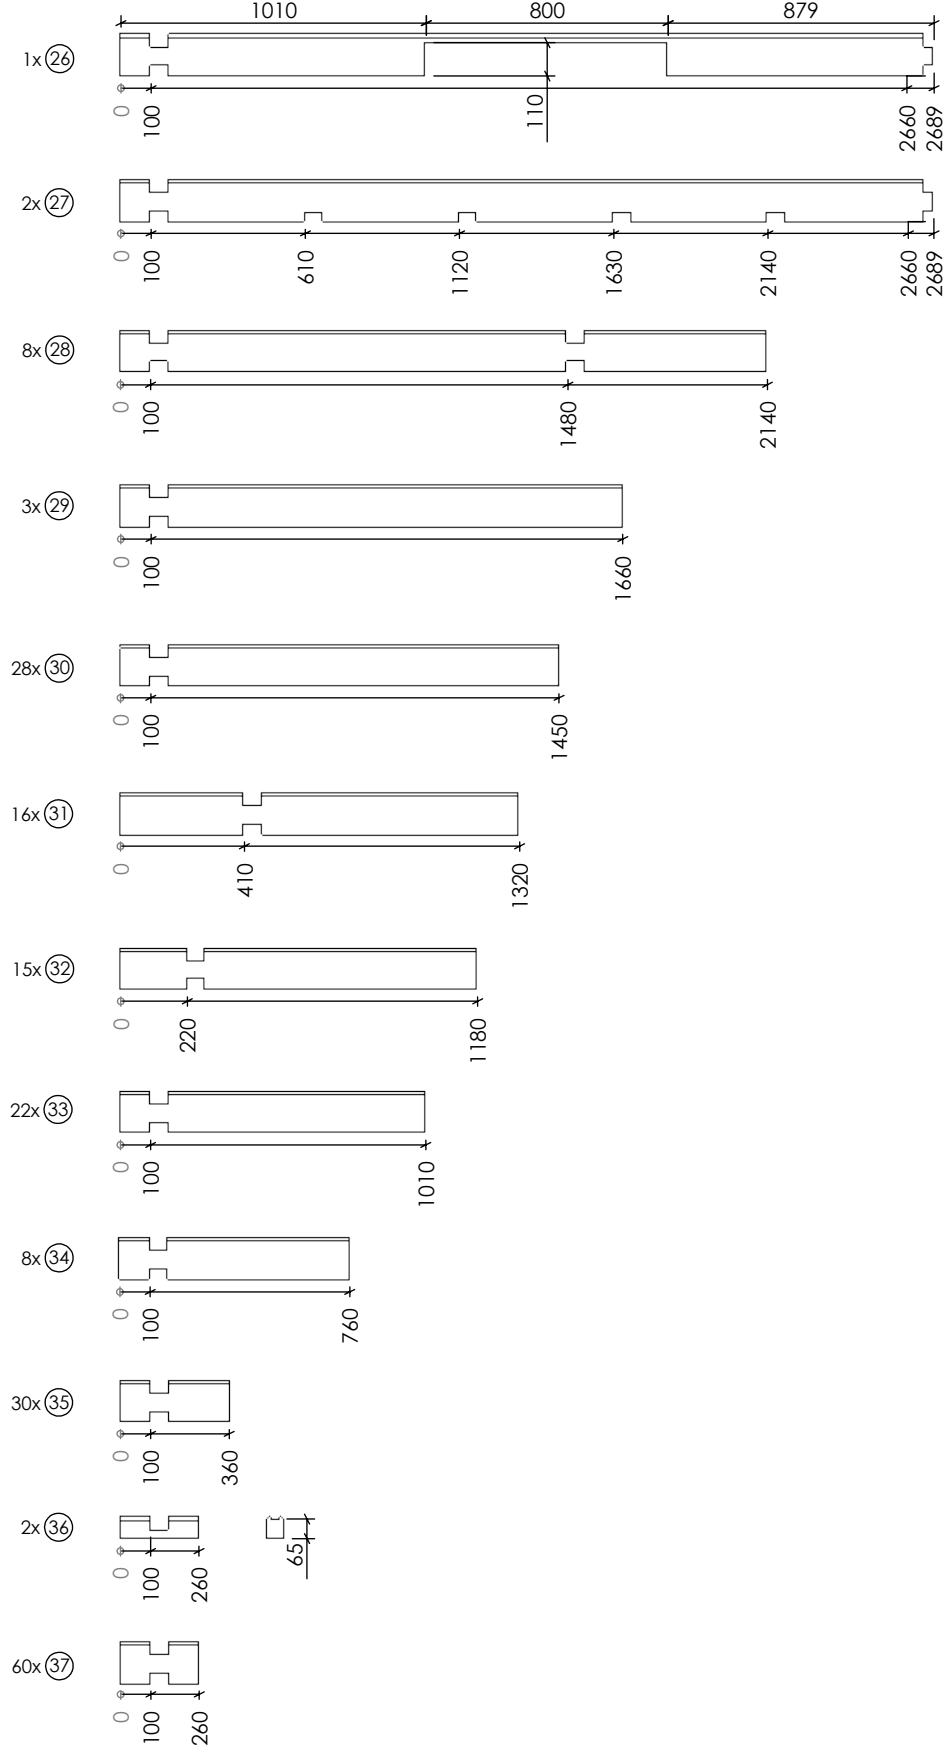
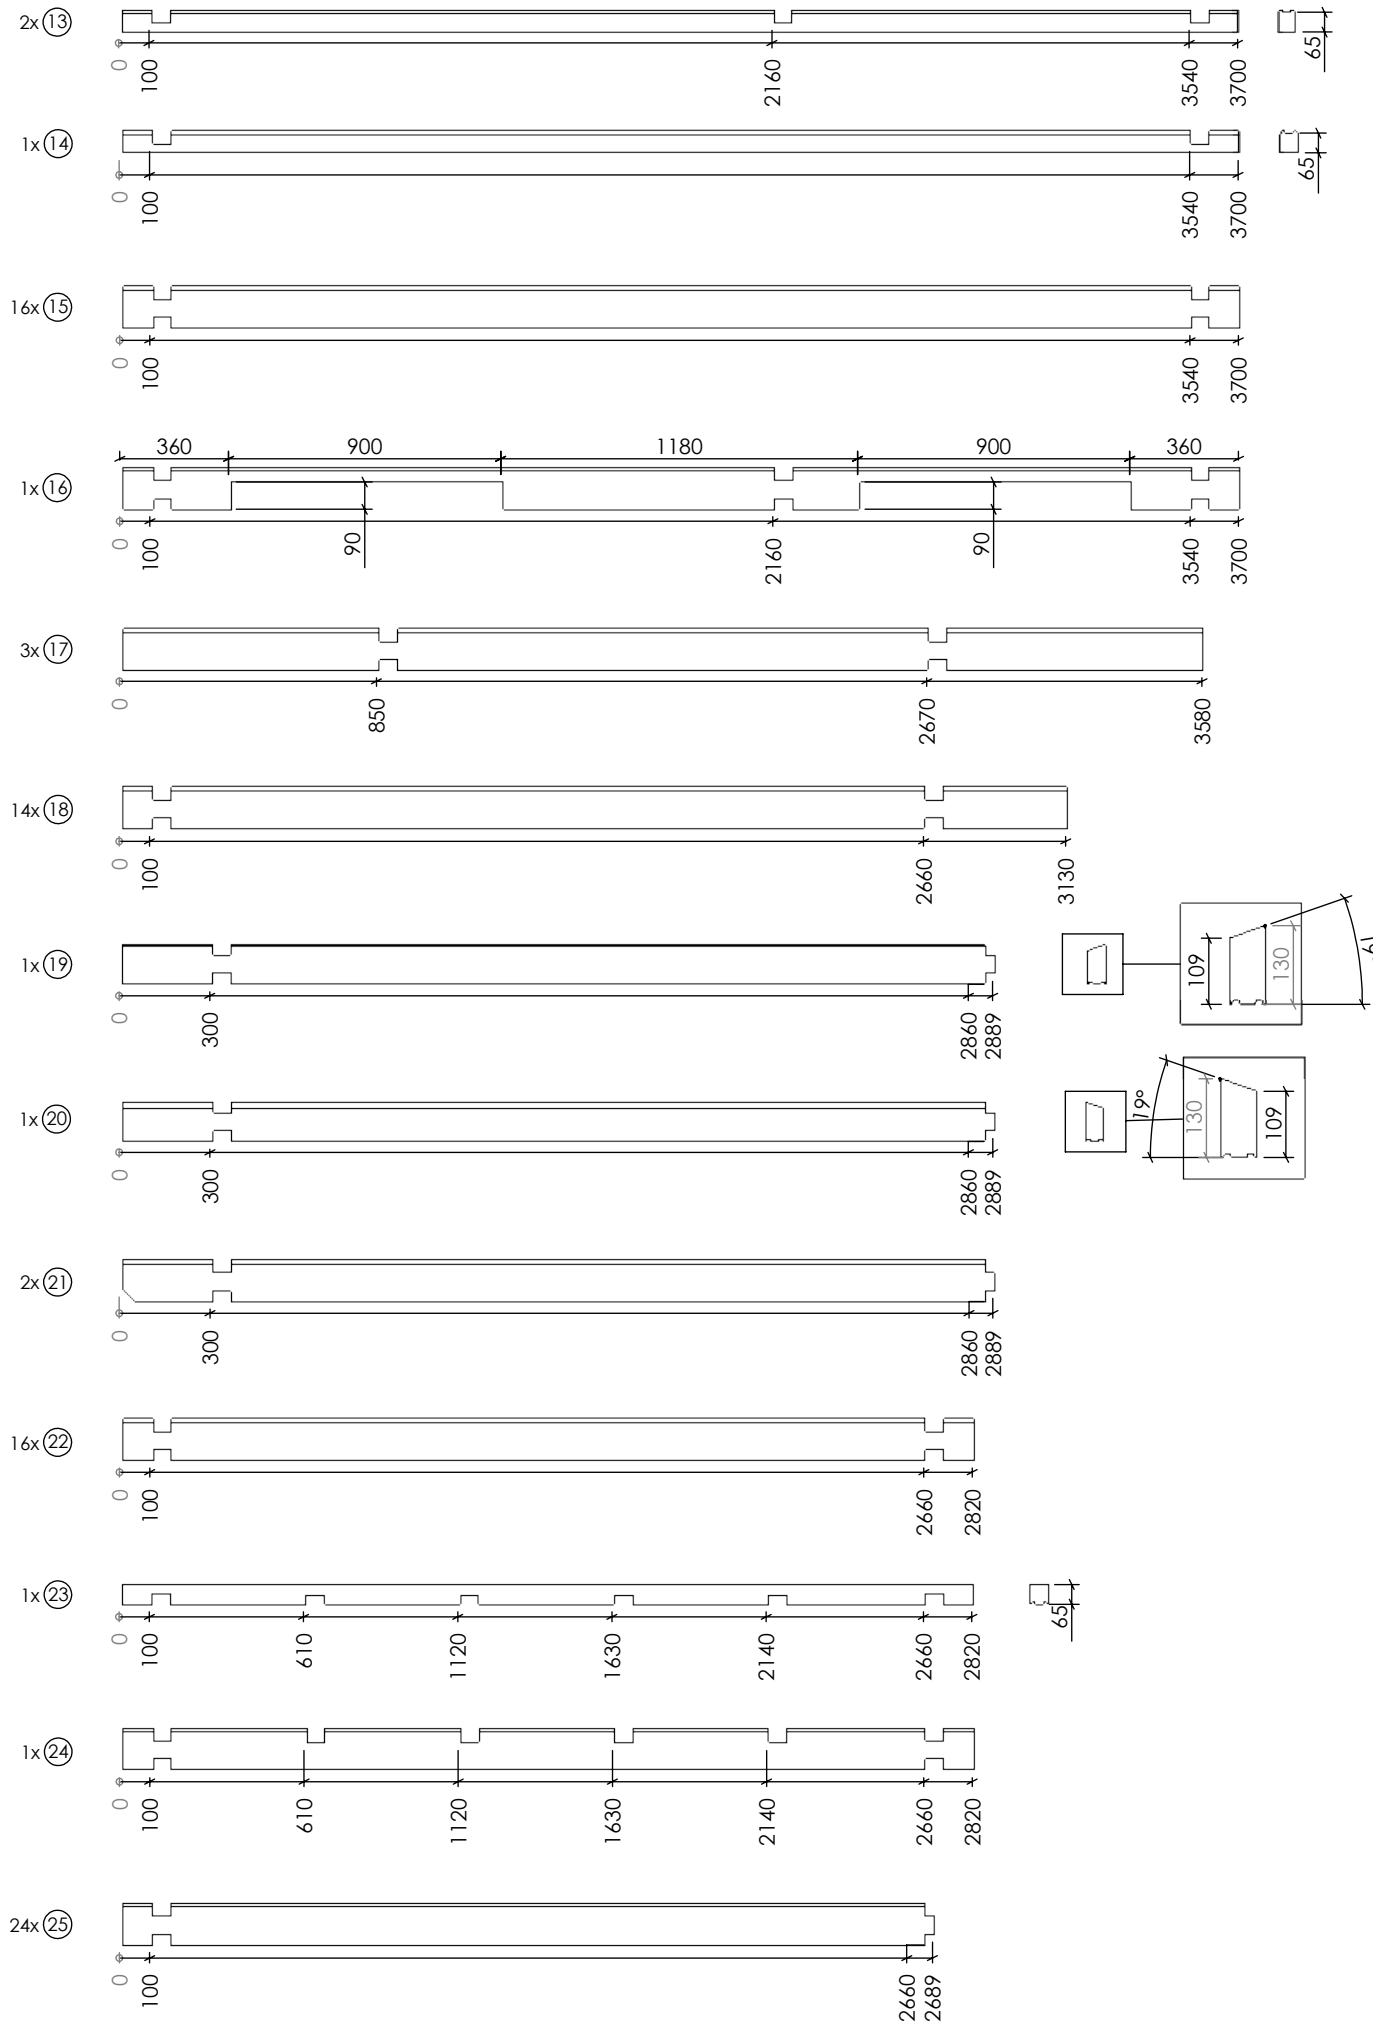


Date				
2021-11-16				






Floor balks 60x140

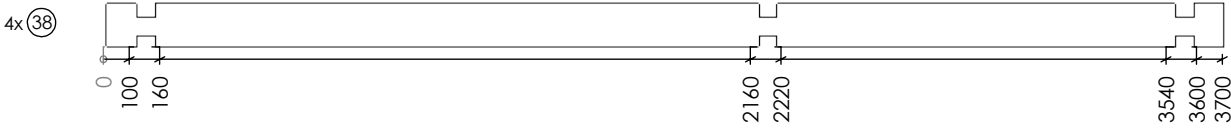

Rafters 60x140

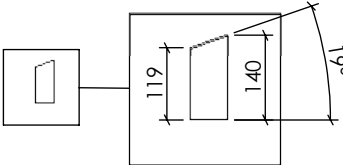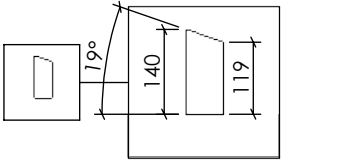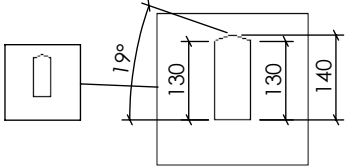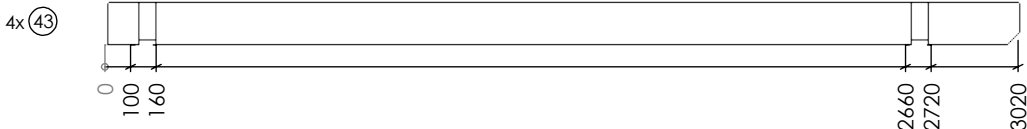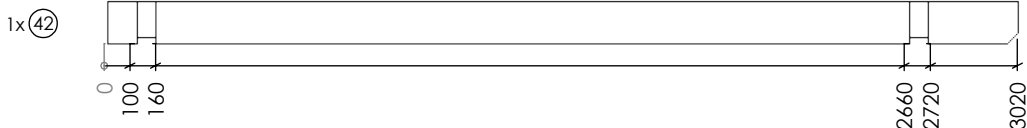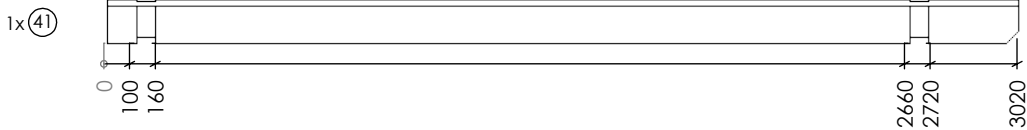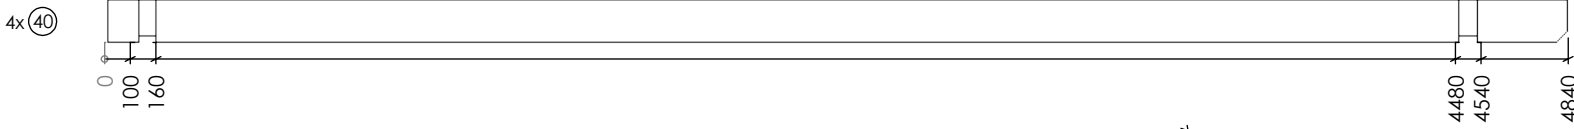

Date	2021-11-16				

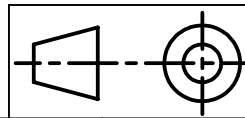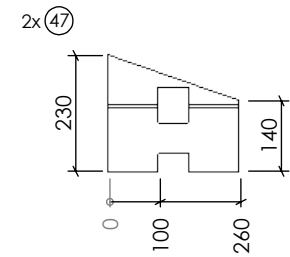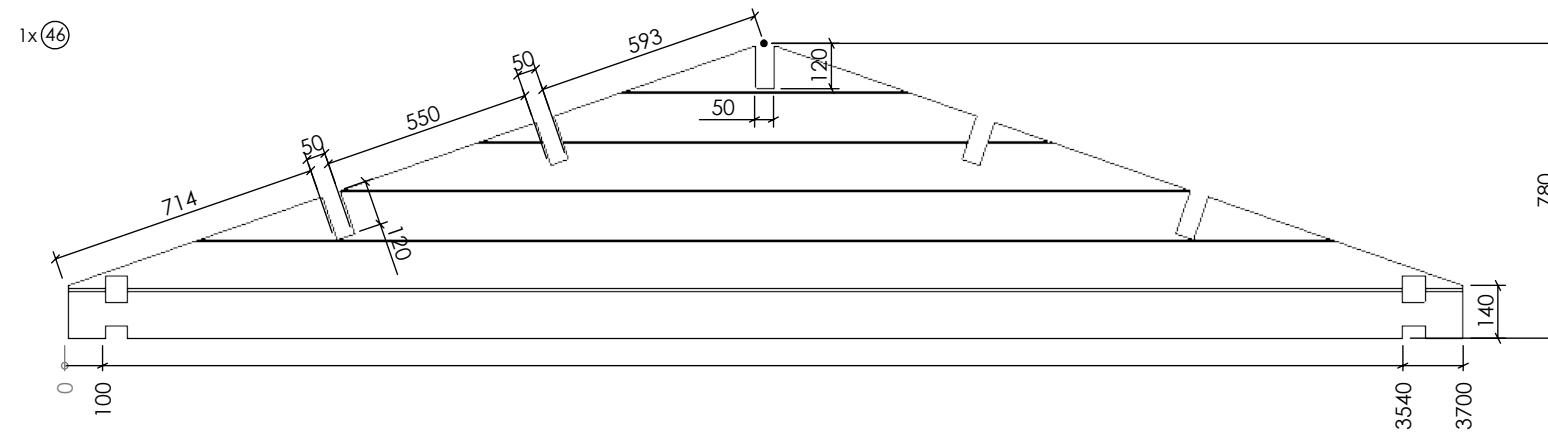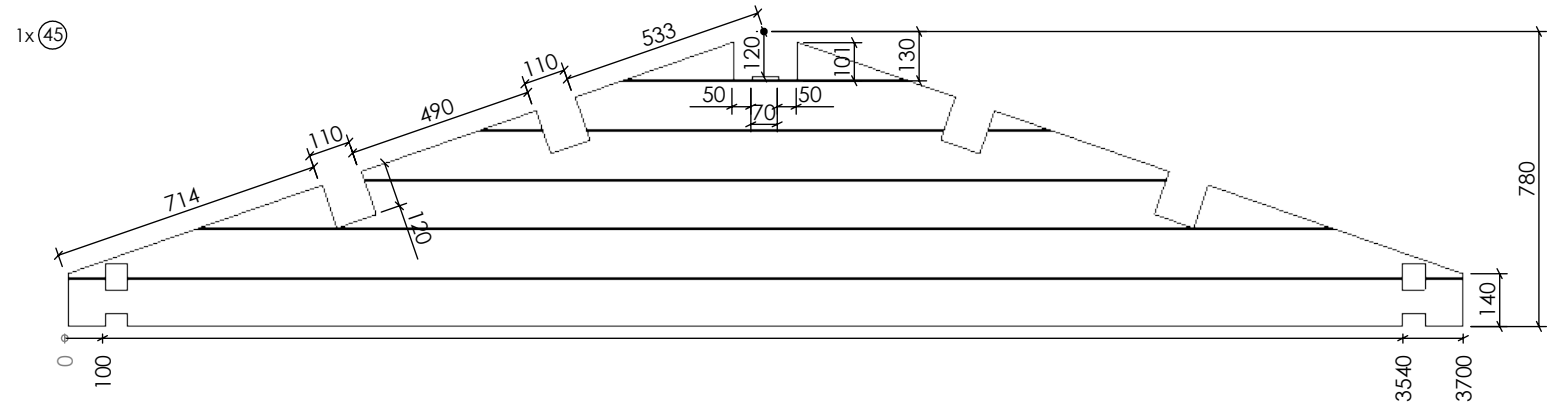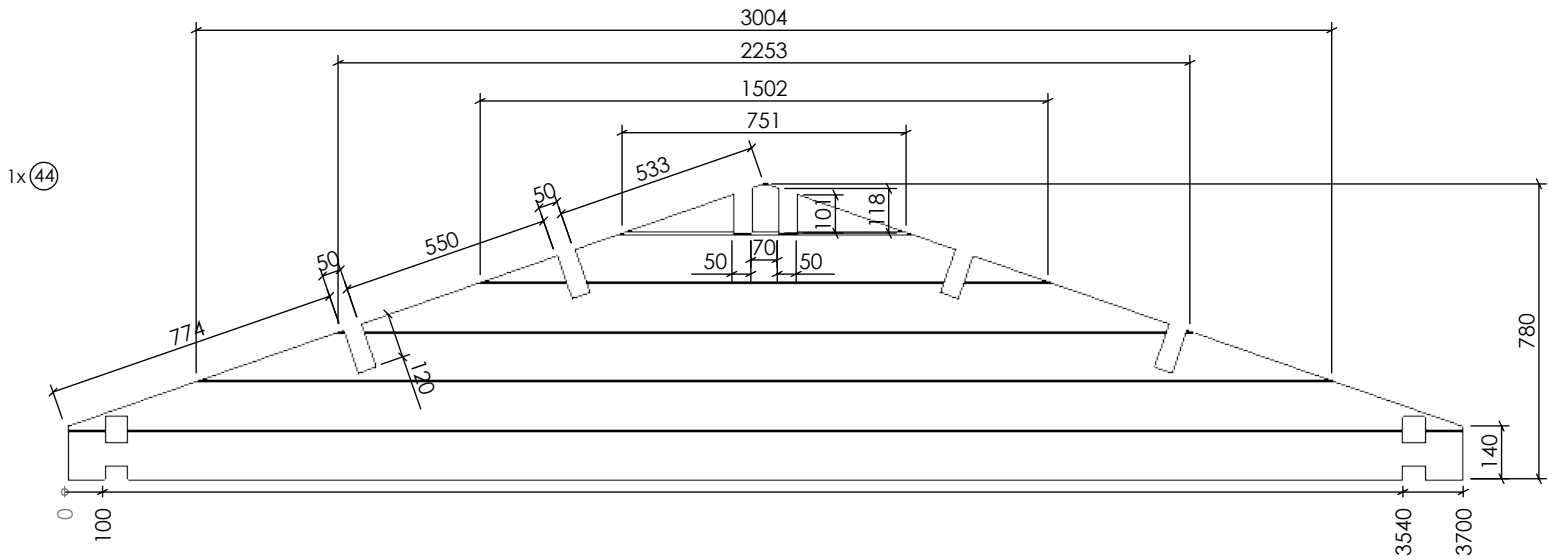

2022-03-16	
10:28:38	
Date	

20188 Torild 25 (60) Per Lissdaniels [W]

15/15	A3
44-47	