
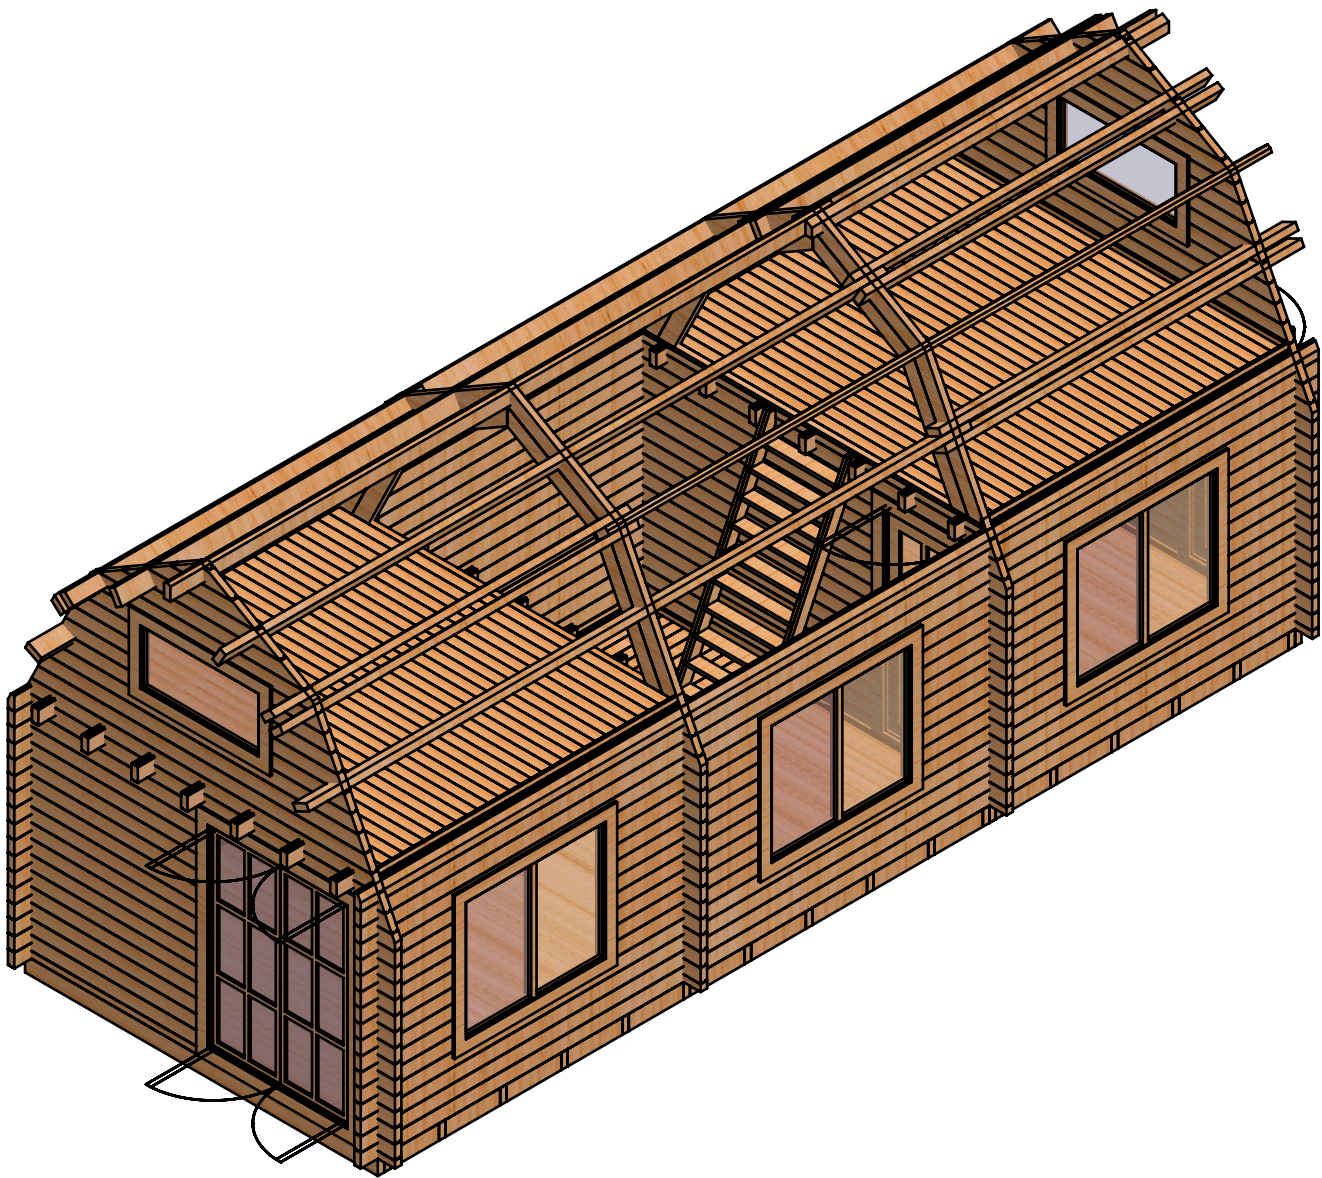



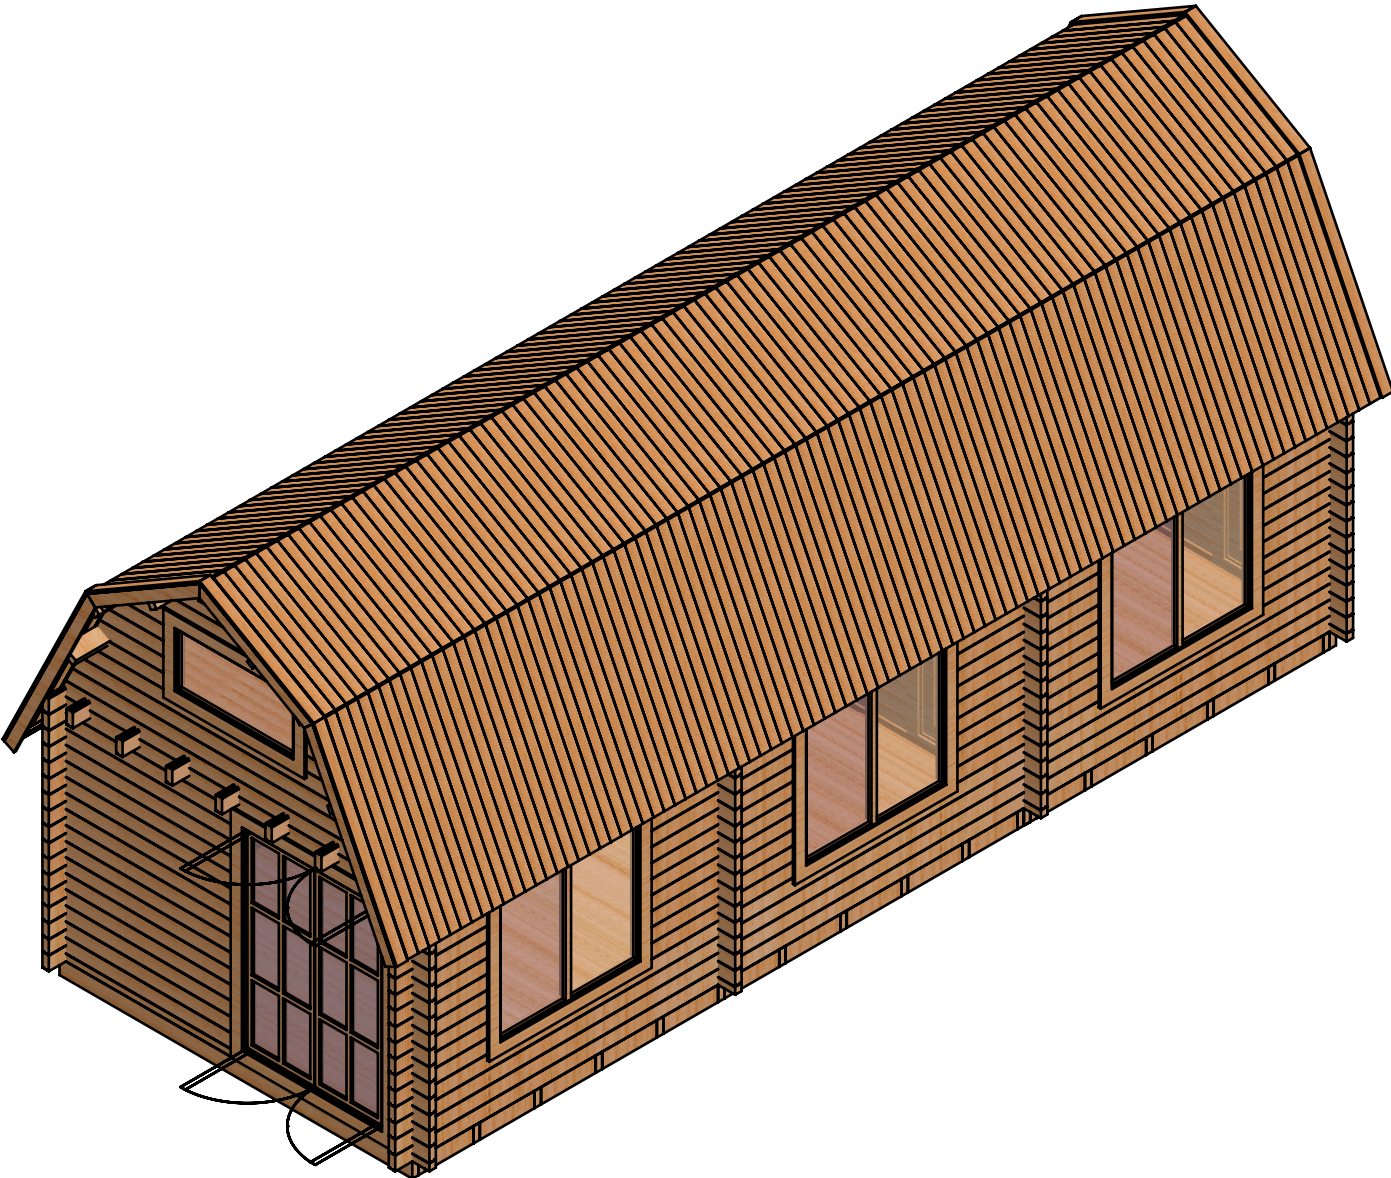


Date	
2018-05-29	
09:57:33	


		2018-04-24	NB40100 Katta 05.29	A3
	Sheet 1-4	Date		ISOMETRIC

Date	2018-05-29		
	09:57:33		


ITEM NO.	PART NAME	QTY.
1	Window 1200x1400	4
2	Window 600x1200	2
3	Door 1900x800	2
4	Door 1900 x1400	1
5	Stairs	1

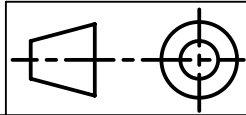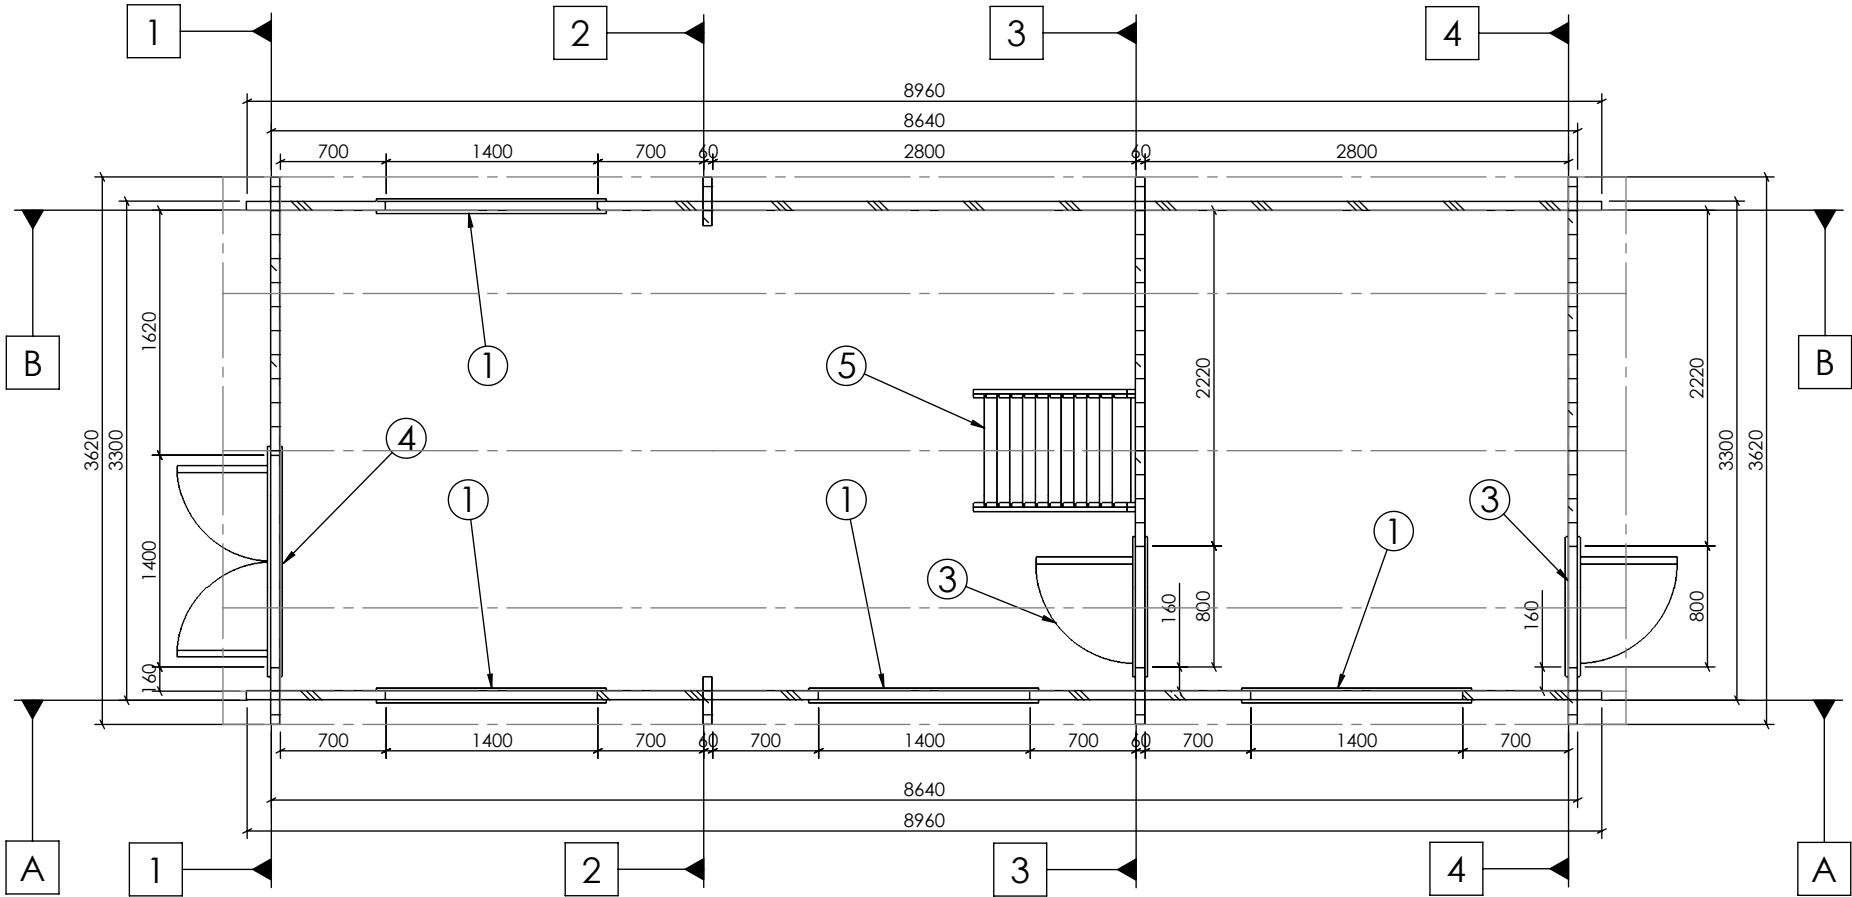


Sheet 2-4	2018-04-24	NB40100 Katta 05.29	A3
Date			PLAN 1:50

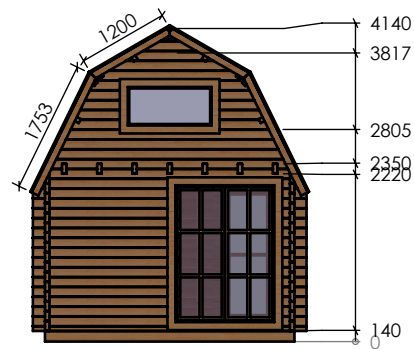


Facade B-A M1:100

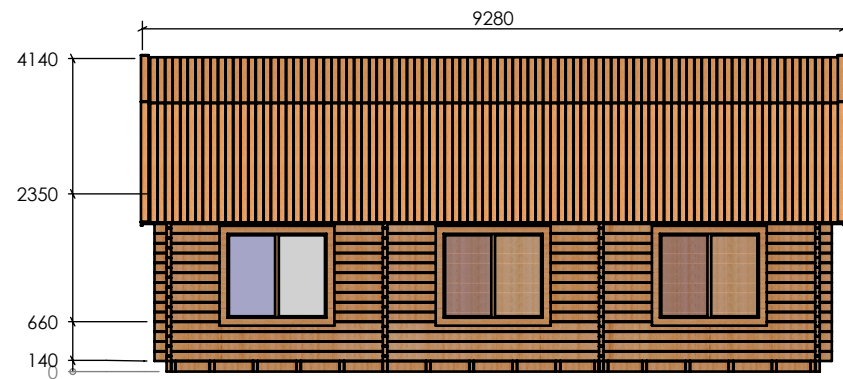


Facade 1-4 M1:100

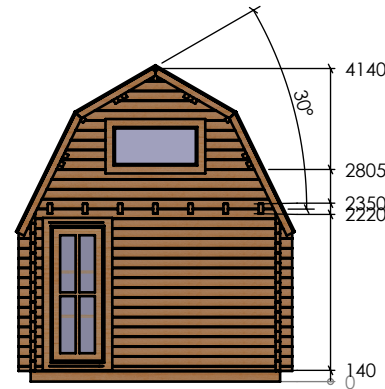


Facade A-B M1:100

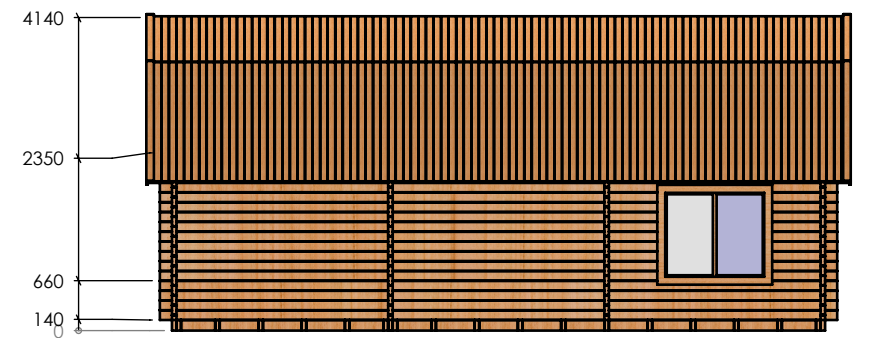

Facade 4-1 M1:100

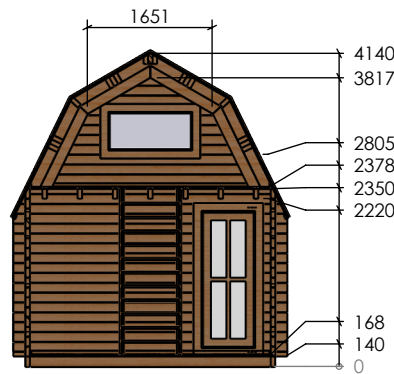


SECTION 3-3 M1:100

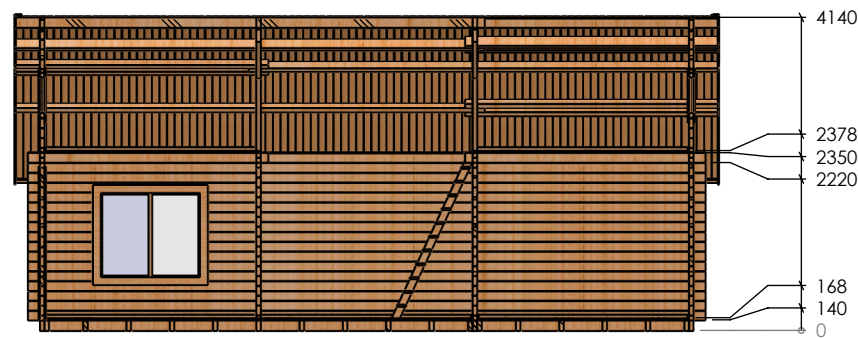

SECTION 1-4 M1:100

Date	2018-05-29
09:57:33	

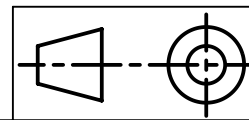

Sheet 3-4	2018-04-24	NB40100 Katta 05.29	A3
Date			Facades